


# Appendix 1 Harbourview Daycare Option B - South Elevation

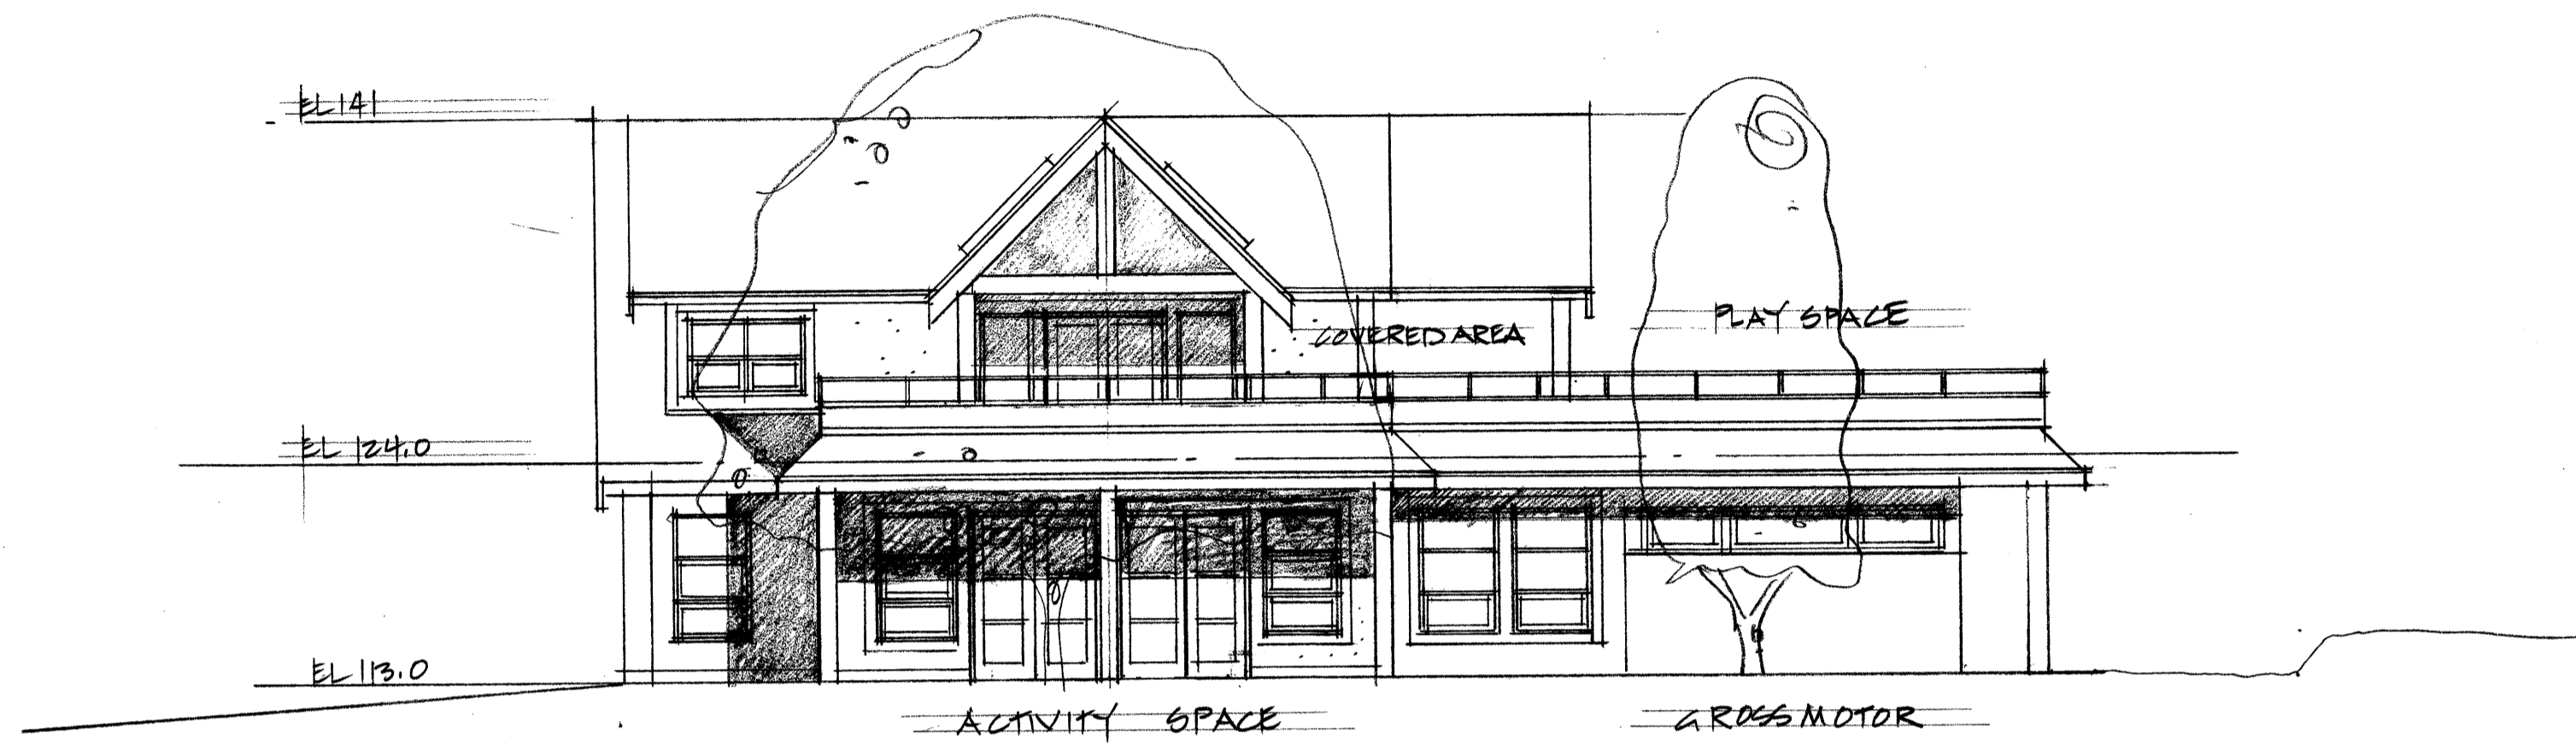

HARBOURVIEW DAYCARE  
OPTION B - TWO LEVEL 37 CHILDREN  
SOUTH ELEVATION  
SCALE: 1/8" = 1'-0" APRIL 12'06 REVISED

PA GROSSMAN ARCHITECT  
WEST VANCOUVER