


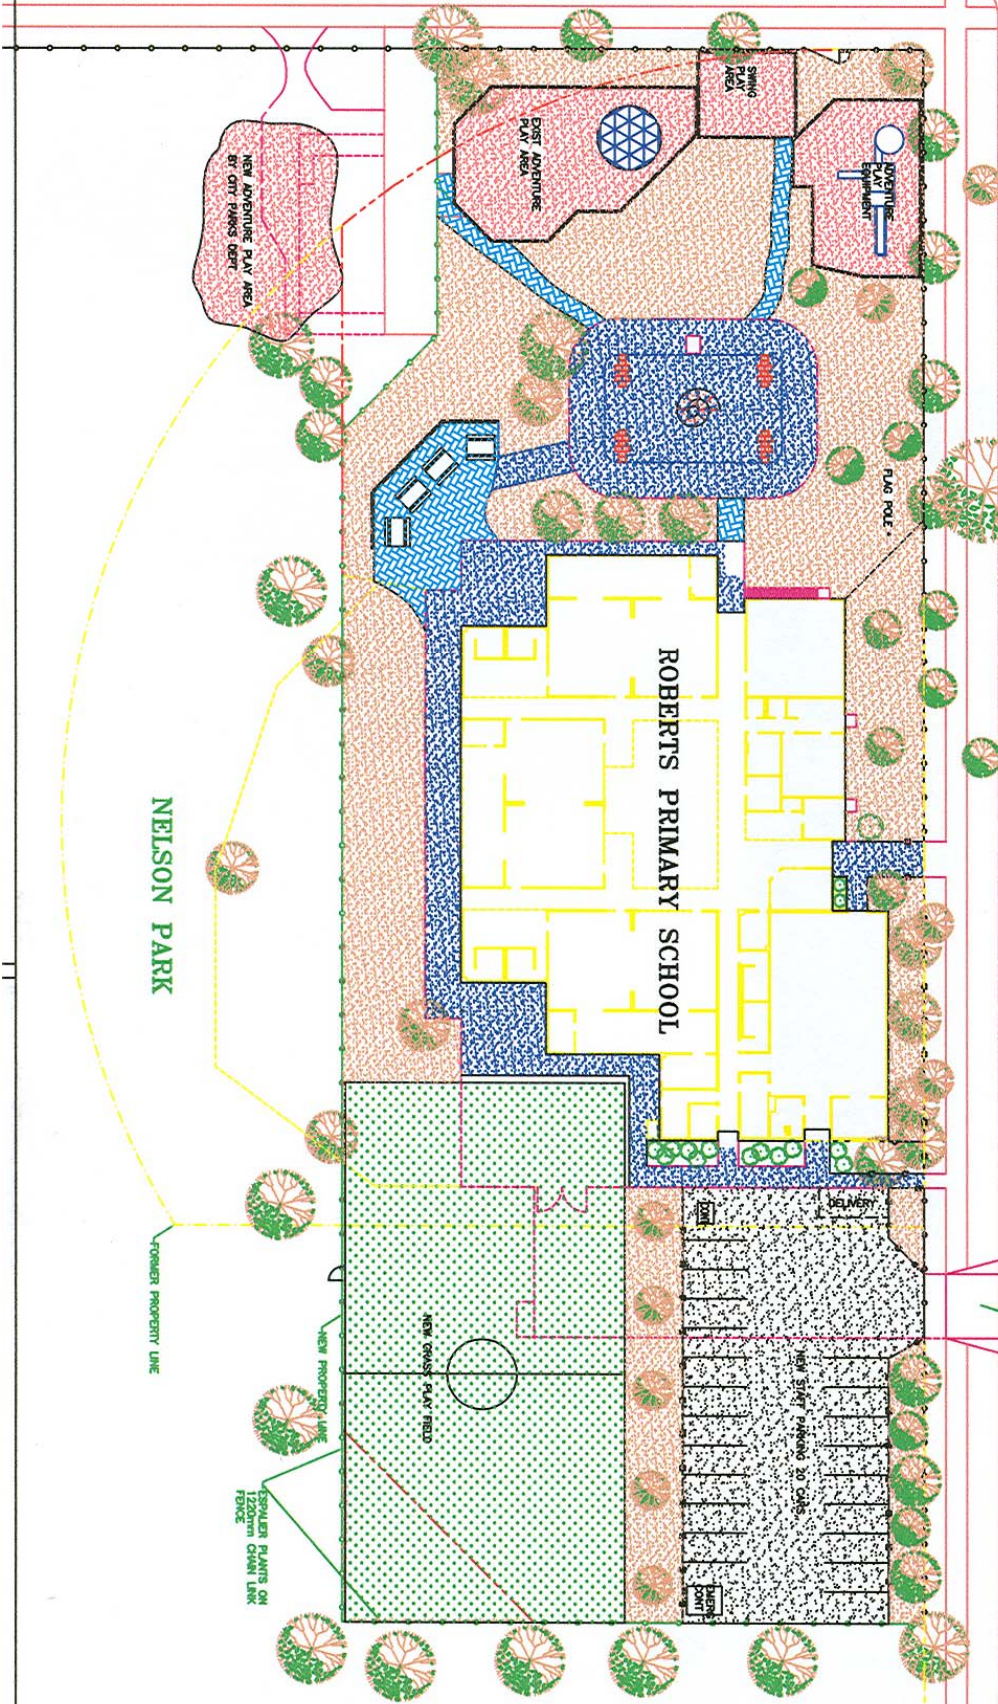

BUTE STREET

NELSON STREET



DATE: _____ DESCRIPTION: _____

REVISIONS

SCHOOL DISTRICT NO. 39
 VANCOUVER, BC
 1580 WEST BROOKWAY, V6J 5K6
 DISTRICT PLANNING DIVISION
 1549 CLARK DRIVE VAN. V4L 3A4
 PHONE: 713-6630 FAX: 713-6624

SCHOOL:
**ROBERTS ANNEX
 PRIMARY SCHOOL**
 1150 Nelson Street

TITLE
**PROPOSED
 GROUNDS
 IMPROVEMENT**

Site Plan

PROJECT NO: ROBX0501

SCALE: 1=300 SHEET: 1

DATE: 05 Dec 7

DRAWN BY: Rick OF: 1

CHECKED BY: _____

DATE PLOTTED: _____

PURPOSE: _____

AUTOCAD FILE NO: nba0502z.dwg