




1 North Elevation

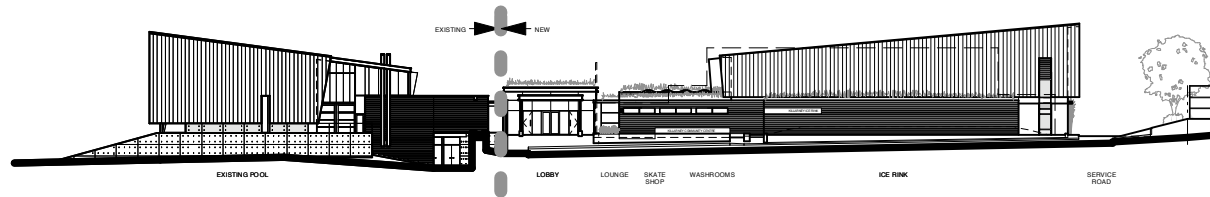

2 West Elevation

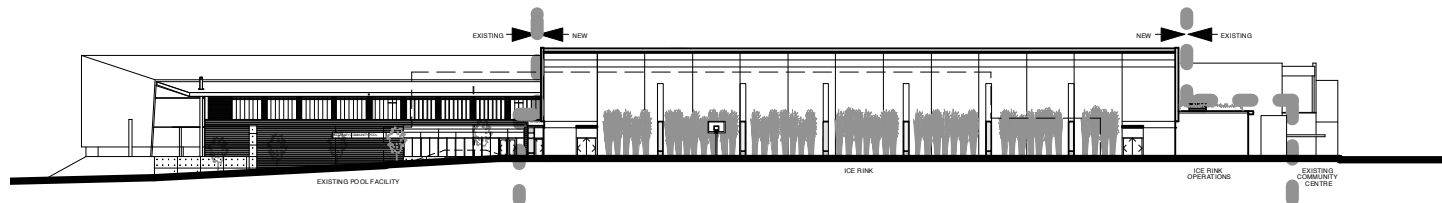

3 South Elevation

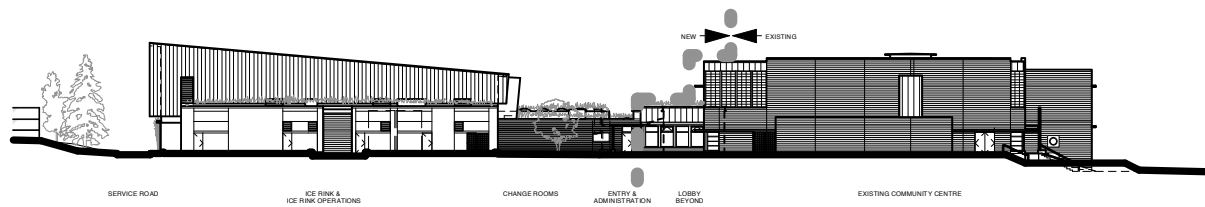

4 East Elevation

ACTON OSTRY
ARCHITECTS INC

1637 W 5 Avenue
Vancouver BC
Canada V6J 1N5
t 604.739.3344
f 604.739.3355
info@actonstry.ca

Killarney Ice Rink and Lobby

Vancouver Board of Parks and Recreation
6260 Killarney Street, Vancouver BC

scale	date
1:800	22 September 2006
project code	status
KIL	DP
drawn	checked
NS	RA

Elevations