
 


drawn	
checked	
scale	
N.T.S.	
drawing date	printed
2007.04.19	2007.04.09
project no.	drawing no.
06017/2629	
rev.	

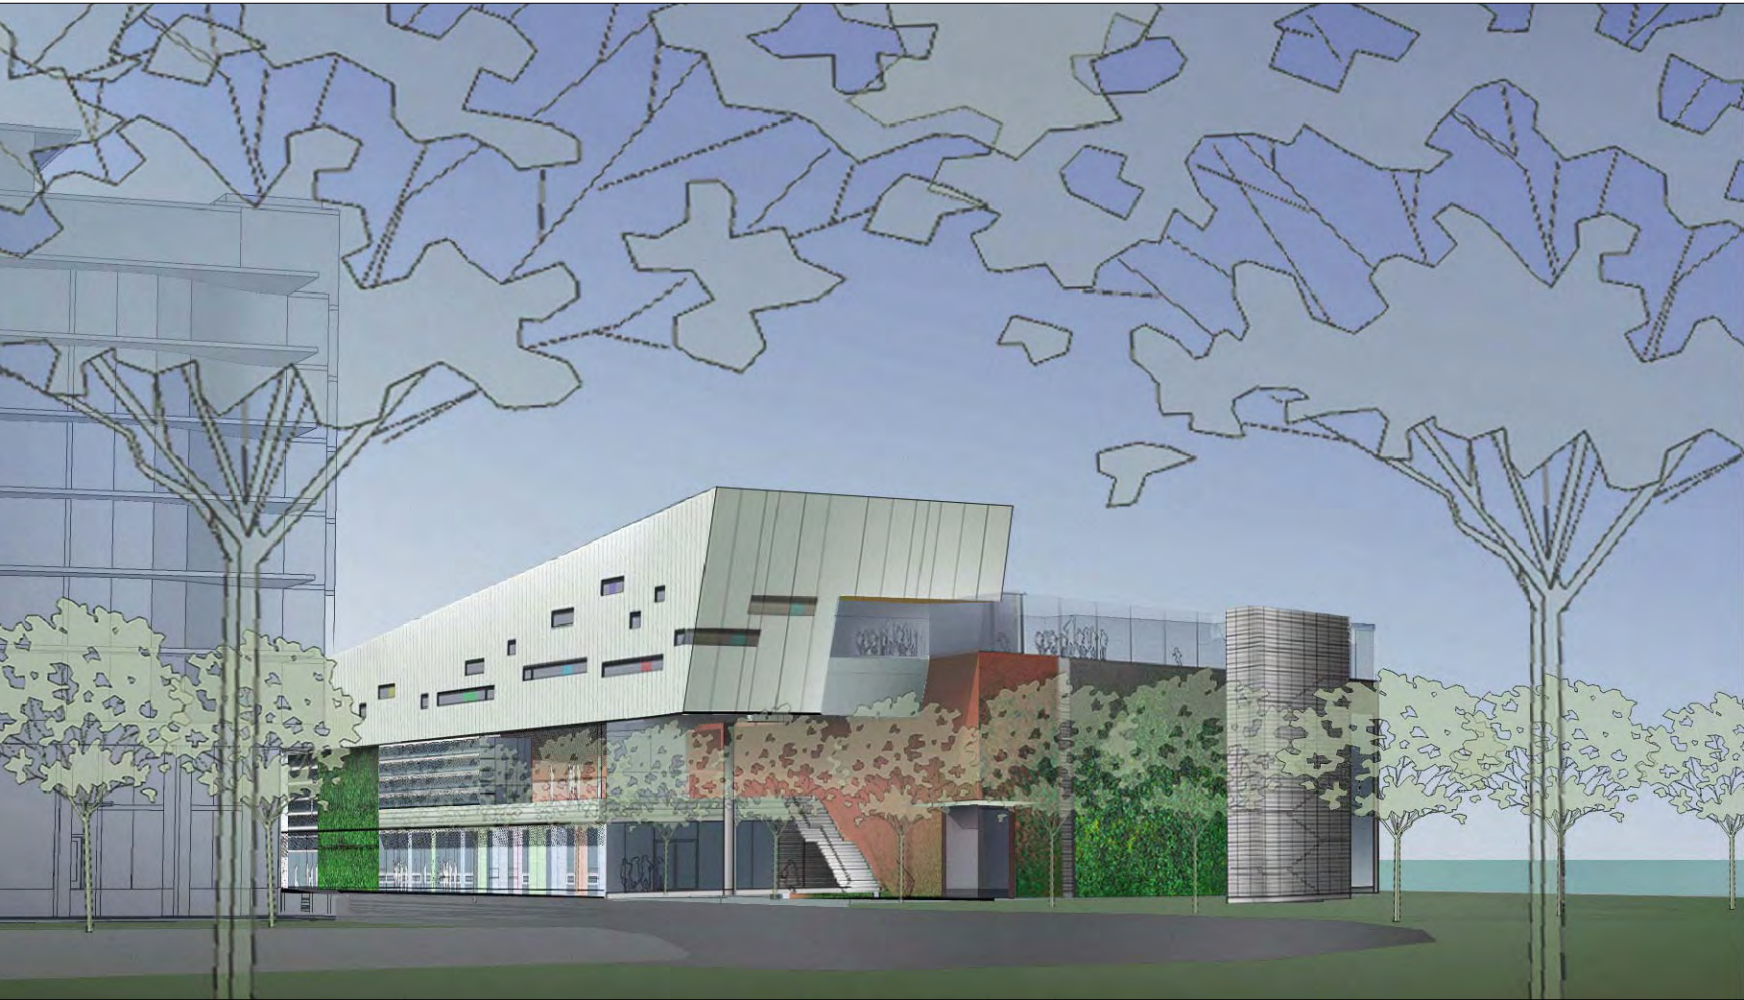

VIEW FROM SOUTH EAST

nick milkovich architects inc
+ arthur erickson


WALTER
FRANZ

ARCHITECTURE INC.


1684 West 2nd Avenue
Vancouver, BC
Canada V6J 1H4
tel 604.688.3252
fax 604.688.5995
info@wfranz.com
www.wfranz.com

375 West 5th Avenue
Vancouver, BC
Canada V5Y 1J6
tel 604.737.6061
fax 604.737.6091
nna@milkovicharchitects.com
www.milkovicharchitects.com

client



developer



issued

1. Issued for DP

2007.03.13

2. Issued for UDP

2007.04.04

2. released COV

2007.04.13

revisions

Copyright reserved. This plan and design is and all
times remains the exclusive property of Nick Milkovich
Architects Inc. and Walter Franz Architecture Inc. and
cannot be used without the architects consent.

All measurements must be checked on the drawings by
the contractor.
Any drawing is not to be used for construction
without the countersign.

project title

Southeast False Creek
Community Centre
SEFC / OV - Parcel 11

drawing title

3D PERSPECTIVES

drawn

checked

scale

drawing date

project no.

rev.

project north

printed

drawing no.

1

2

1

2

2007.04.19

06017/2629

△

2007.04.09

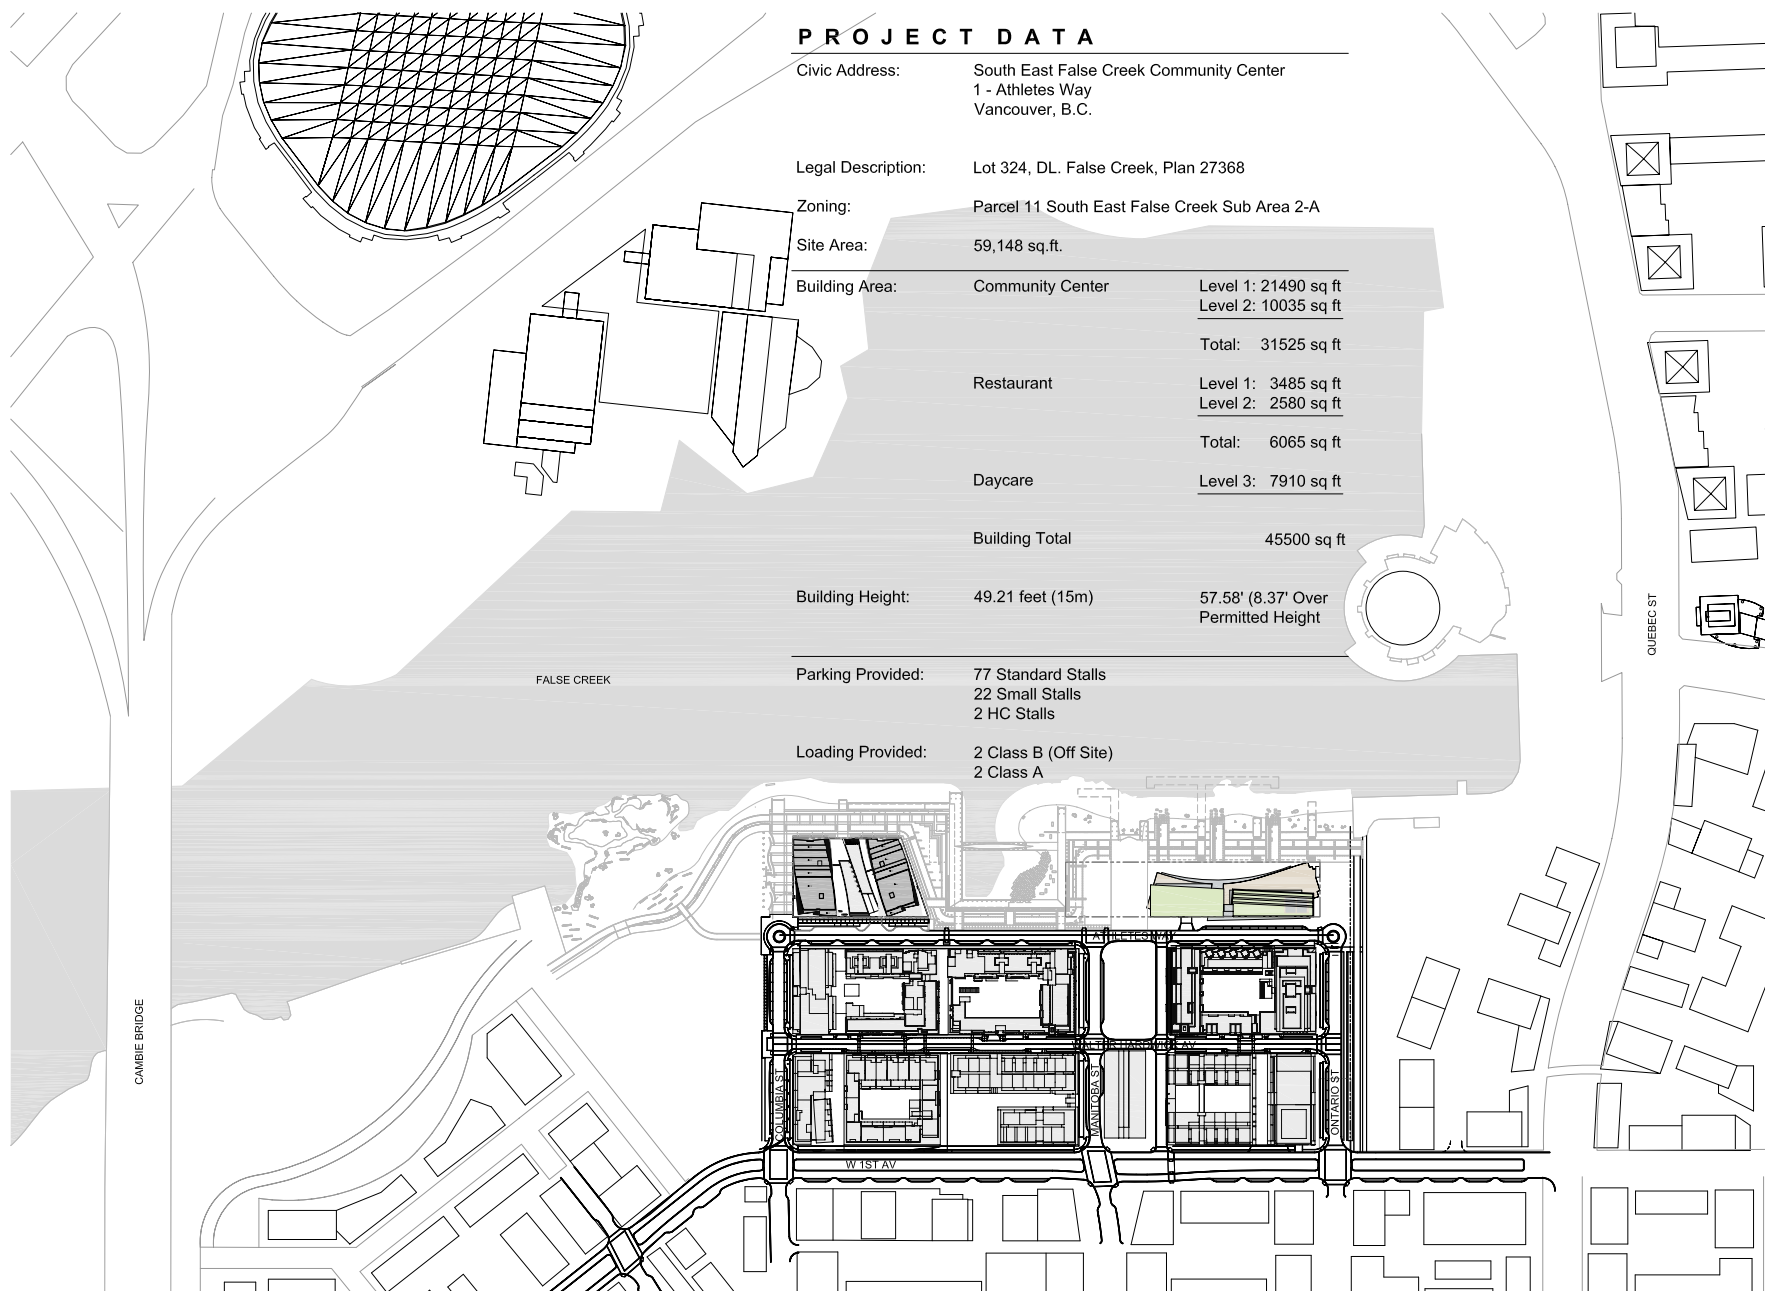

PROJECT DATA

Civic Address:	South East False Creek Community Center 1 - Athletes Way Vancouver, B.C.	
Legal Description:	Lot 324, DL. False Creek, Plan 27368	
Zoning:	Parcel 11 South East False Creek Sub Area 2-A	
Site Area:	59,148 sq.ft.	
Building Area:	Community Center	Level 1: 21490 sq ft Level 2: 10035 sq ft Total: 31525 sq ft
	Restaurant	Level 1: 3485 sq ft Level 2: 2580 sq ft Total: 6065 sq ft
	Daycare	Level 3: 7910 sq ft
Building Total		45500 sq ft
Building Height:	49.21 feet (15m)	57.58' (8.37' Over Permitted Height)
Parking Provided:	77 Standard Stalls	
	22 Small Stalls	
	2 HC Stalls	
Loading Provided:	2 Class B (Off Site)	
	2 Class A	

nick milkovich architects inc
+ arthur erickson

WALTER
FRANCL
ARCHITECTURE INC.

1004 West 2nd Avenue
Vancouver, BC
Canada V6J 1H4
tel 604.688.3352
fax 604.688.5595
info@wfrand.com
www.wfrand.com

Suite 303, 375 West 5th Avenue
Vancouver, BC
Canada V5Y 1J6
tel 604.737.5561
fax 604.737.6091
rma@milkoarchitects.com
www.milkoarchitects.com

client

developer

issued

1. Issued for Development Permit

2007.05.03

2. Issued for Urban Design Panel

2007.04.08

revisions

© Copyright reserved. The plan and design is not to be used without the written consent of Nick Milovich Architects Inc. and Walter Frand Architecture Inc. and cannot be used without the architect's consent.

© measurements must be checked on the drawings by the contractor.

This drawing is not to be used for construction purposes unless counterchecked.

key plan

project title

Southeast False Creek
Community Centre
SEFC / OV - Parcel 11

drawing title

PROJECT DATA
CONTEXT PLAN

drawn

checked

scale

1/128" = 1'-0"

drawing date

2007.04.03

project no.

06017/2629

rev.


project north

printed

2007.04.03

drawing no.

0.1

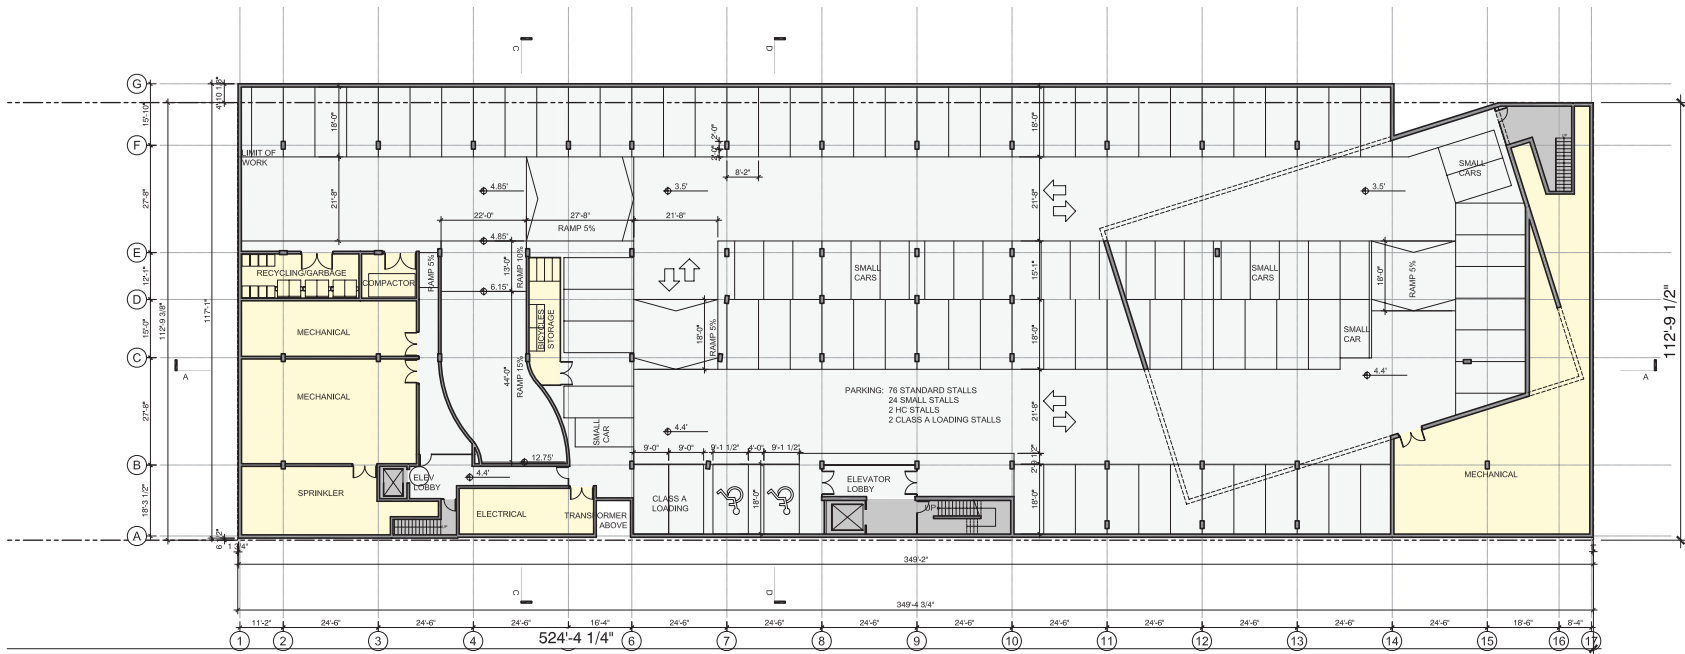

nick milkovich architects inc
+ arthur erickson

WALTER
FRANCL
ARCHITECTURE INC.

1604 West 2nd Avenue
Vancouver, BC
Canada V6J 1H4
tel 604.688.3322
fax 604.688.5995
info@wfrand.com
www.wfrand.com

Suite 303, 375 West 5th Avenue
Vancouver, BC
Canada V5Y 1A6
tel 604.737.6881
fax 604.737.6881
info@nickmilkovich.com
www.nickmilkovich.com

client



issued
1. Issued for Development Permit 2007.03.13
2. Issued for Urban Design Permit 2007.04.03


revisions
1. Copyright reserved. The plan and design is used as it appears on the website property of J.L.L. Architects. No other use or reproduction is permitted without the written consent of the architect.
2. Measurements must be checked on the drawing by the contractor. The drawing is not to be used for construction without the architect's consent.

key plan

project title
Southeast False Creek
Community Centre
SEFC / OV - Parcel 11

drawing title
PARKING LEVEL P1

drawn	project north
checked	
scale	1/16" = 1'-0"
drawing date	printed
2007.04.03	2007.04.03
project no.	drawing no.
06017/2629	1.0
rev.	

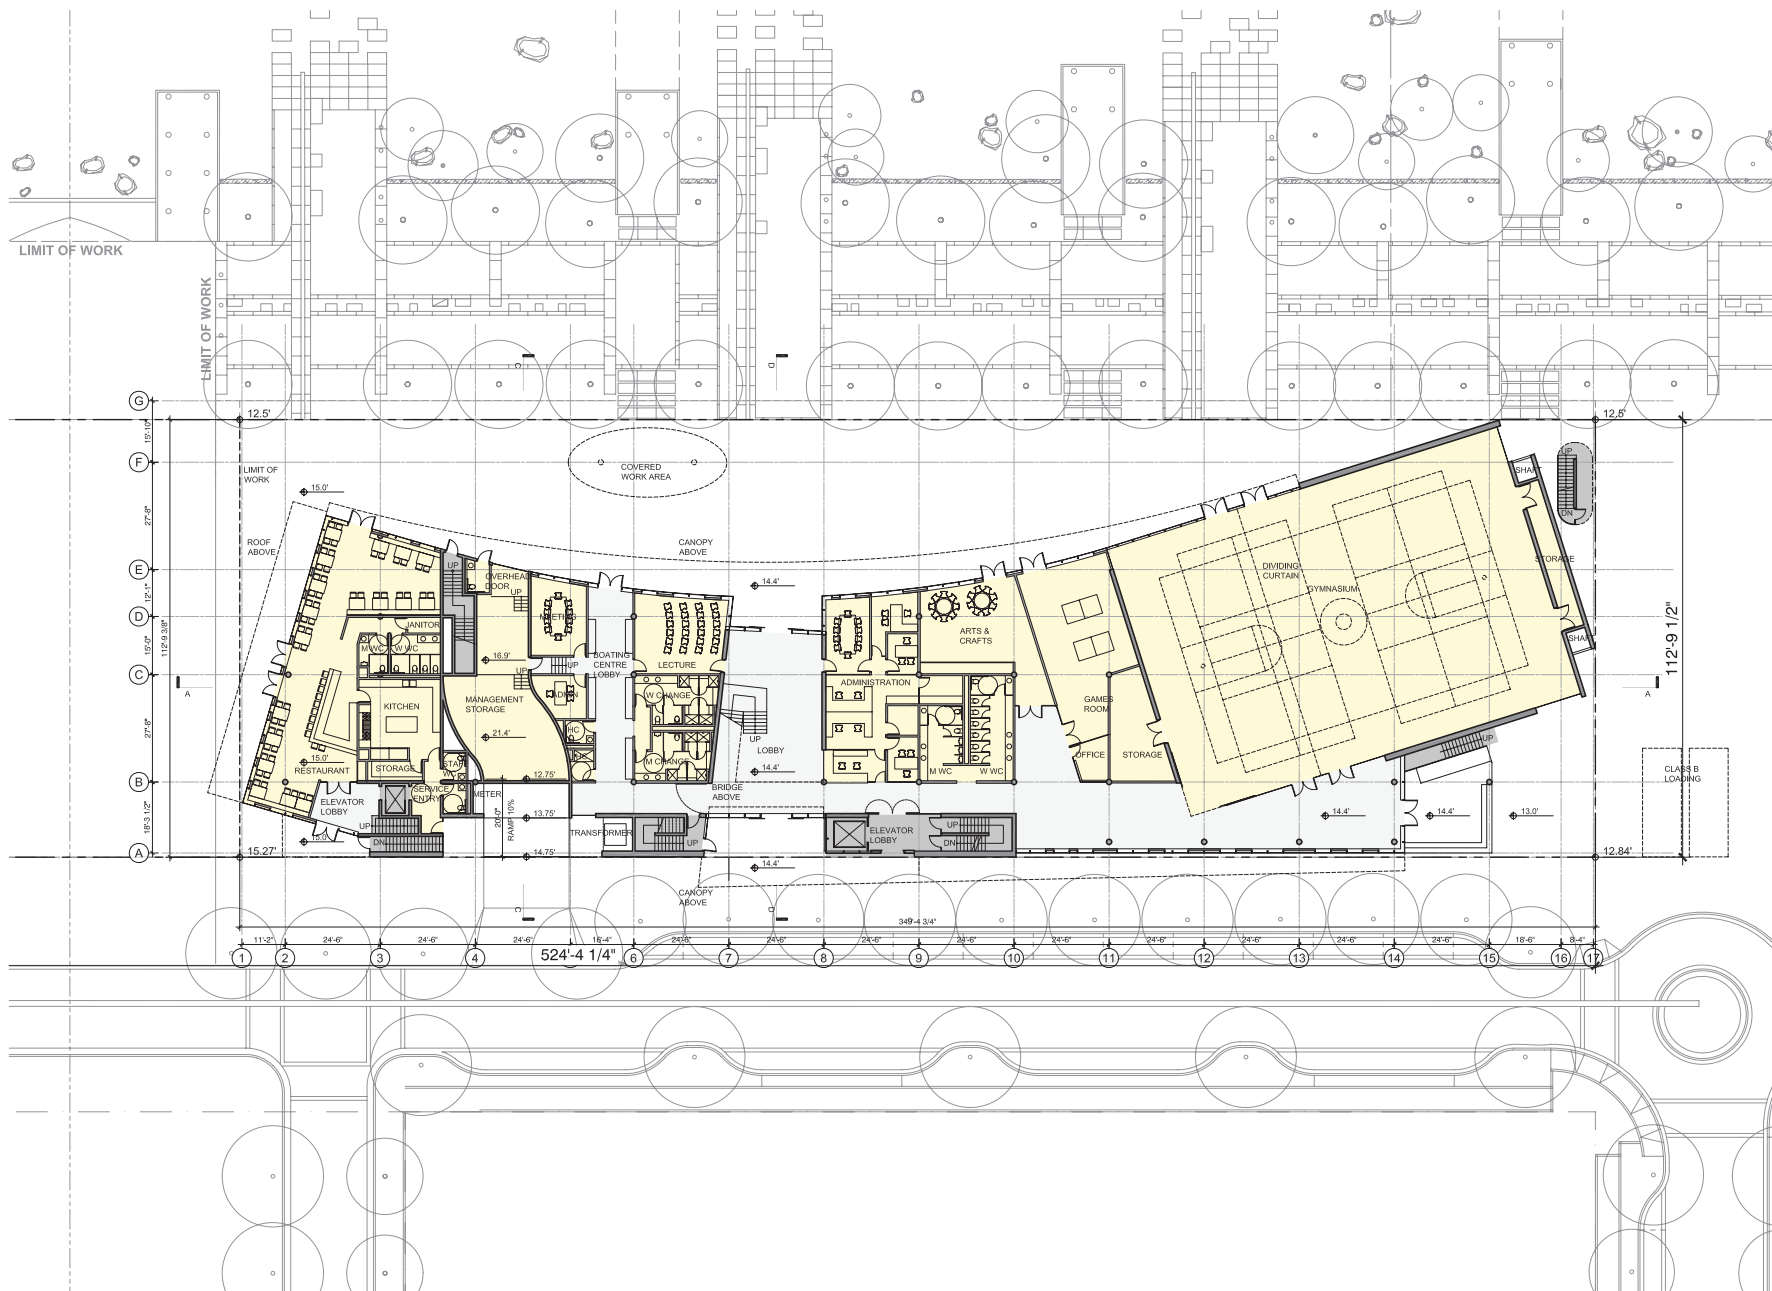

nick milkovich architects inc
+ arthur erickson

WALTER
FRANCL
ARCHITECTURE INC.

1604 West 2nd Avenue
Vancouver, BC
Canada V6J 1H4
tel 604.688.3322
fax 604.688.5995
info@wfrand.com
www.wfrand.com

Suite 303, 375 West 8th Avenue
Vancouver, BC
Canada V5Y 1A6
tel 604.737.6881
fax 604.737.6881
info@nickmilkovich.com
www.nickmilkovich.com

client

VANCOUVER
Parks & Recreation

developer

ISSUED

1. Issued for Development Permit 2007.03.13
2. Issued for Urban Design Permit 2007.04.03

revisions

© Copyright reserved. This plan and design is used as it otherwise remains the exclusive property of Nick Milkovich Architects Inc. and Walter Francl Architects Inc. and cannot be used without the architects' consent.
All measurements must be checked on the drawings by the contractor.
The drawings are not to be used for construction purposes without the architects' consent.

key plan

project title

Southeast False Creek
Community Centre
SEFC / OV - Parcel 11

drawing title

GROUND LEVEL PLAN

drawn

checked

scale

1" = 16' = 1:2'

drawing date

2007.04.03

project no.

06017/2629

rev.


project north

printed

2007.04.03

drawing no.

1.1

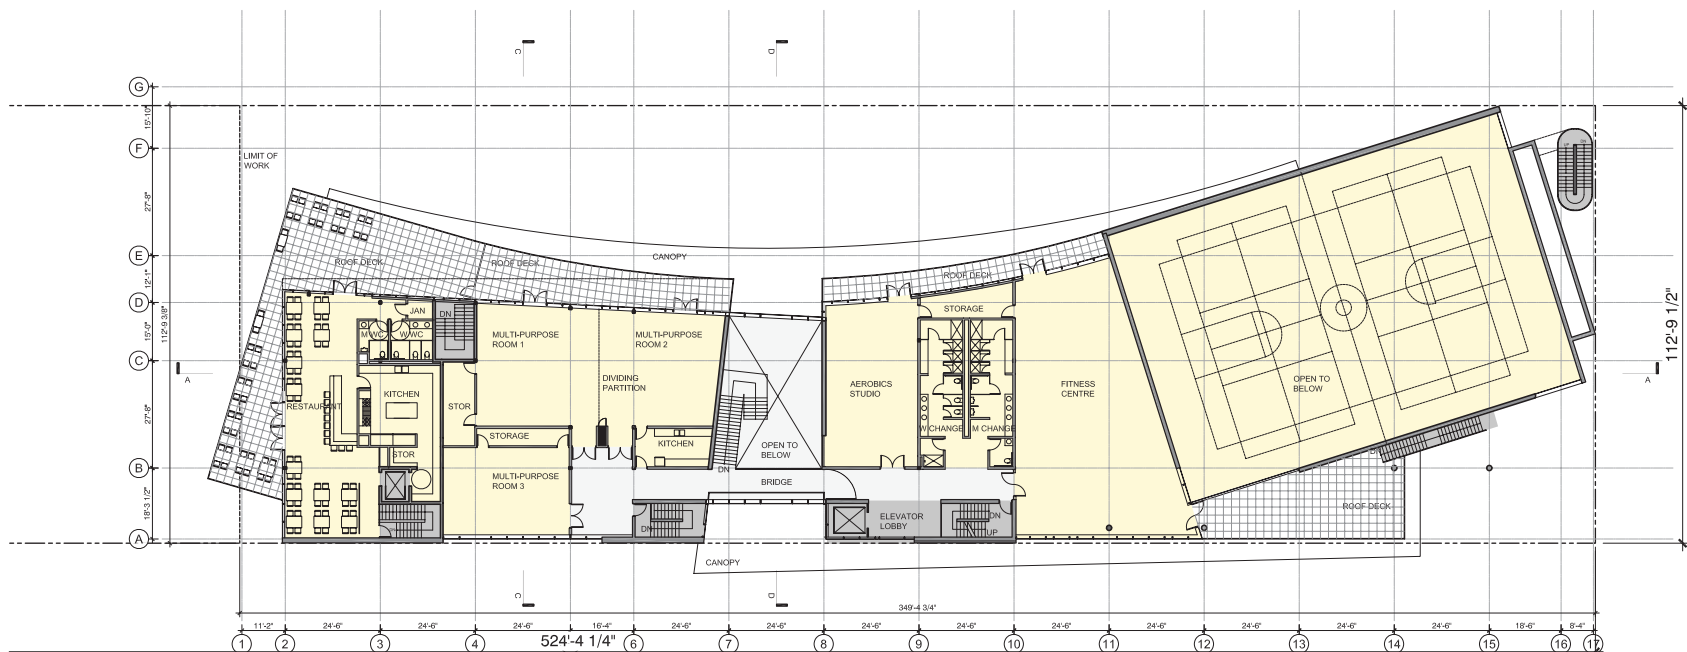

- | | | |
|----|-------------------------------|------------|
| 1. | Issued for Development Permit | 2007.03.13 |
| 2. | Issued for Urban Design Panel | 2007.04.03 |


© Copyright reserved. This plan and designs is and at all times remains the exclusive property of Nick Milovic Architects Inc and Walker Frond Architecture Inc, and cannot be used without the architects consent.

All measurements must be checked on the drawings by the contractor.
This drawing is not to be used for construction purposes unless so designated.

**Southeast False Creek
Community Centre**
SEFC / OV - Parcel 11

SECOND LEVEL PLAN



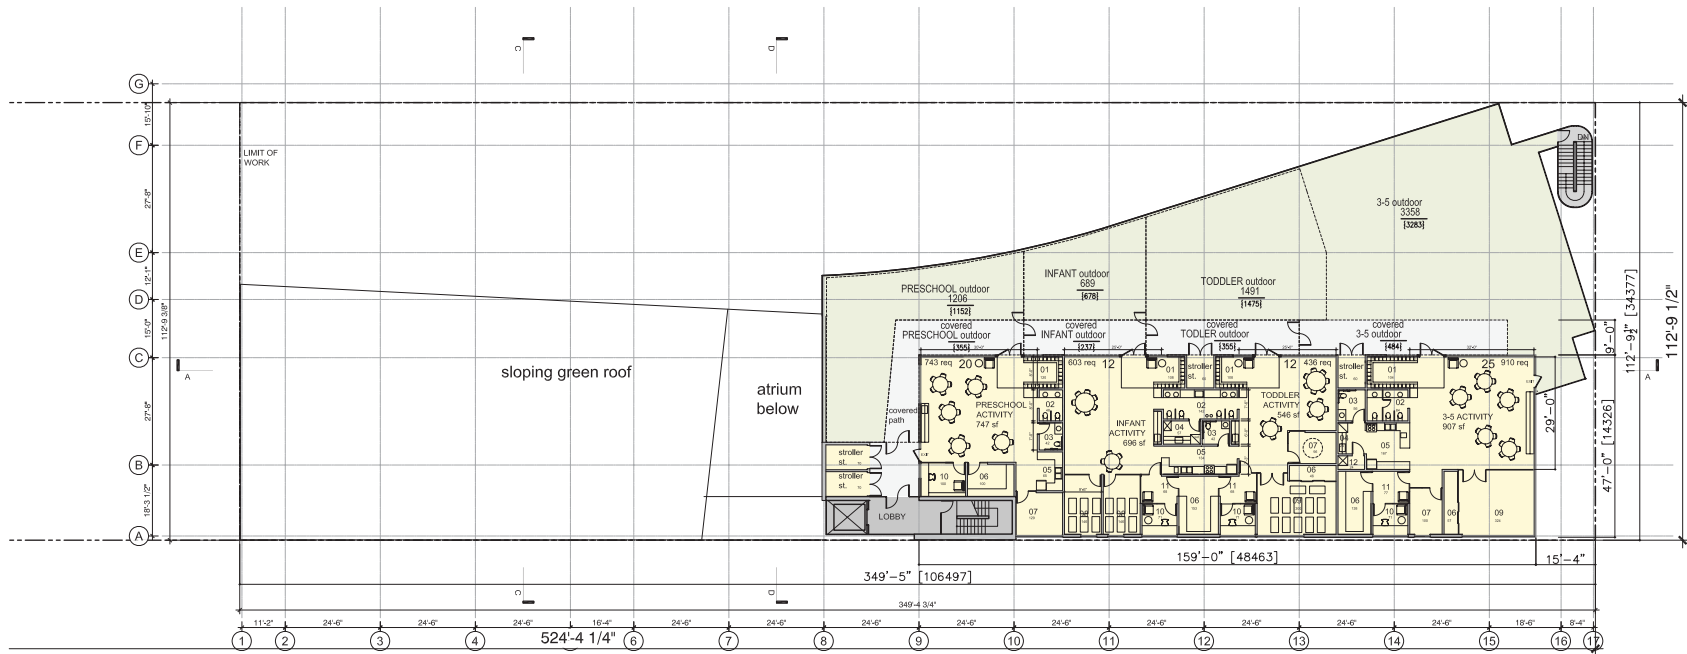

- 7210 sf gross
- 01 CUBBIES
 - 02 WC
 - 03 STAFF WC
 - 04 JAN/LAUNDRY
 - 05 KITCHEN
 - 06 STORAGE
 - 07 QUIET
 - 08 NAP
 - 09 GROSS MOTOR
 - 10 OFFICE
 - 11 PARENTS
 - 12 JANITOR

nick milkovich architects inc
+ arthur erickson

WALTER
FRANCL
ARCHITECTURE INC.

1604 West 2nd Avenue
Vancouver, BC
Canada V6J 1H4
tel 604.688.3322
fax 604.688.5995
info@wfrand.com
www.wfrand.com

Suite 303, 375 West 8th Avenue
Vancouver, BC
Canada V6Y 1A6
tel 604.737.6881
fax 604.737.6881
info@nickmilkovich.com
www.nickmilkovich.com

client

VANCOUVER
Parks & Recreation

developer

SEFC / OV - Parcel 11

issued

1. Issued for Development Permit 2007.03.13
2. Issued for Urban Design Permit 2007.04.03

revisions

© Copyright reserved. This plan and design is used as it appears herein. The end user is responsible for the accuracy of the information provided. No part of this document may be reproduced without the written consent of the copyright owner.

key plan

project title

Southeast False Creek
Community Centre
SEFC / OV - Parcel 11

drawing title

THIRD LEVEL PLAN

drawn

checked

scale

1/16" = 1'-0"

drawing date

2007.04.03

project no.

06017/2629

rev.


project north

printed

2007.04.03

drawing no.

1.3

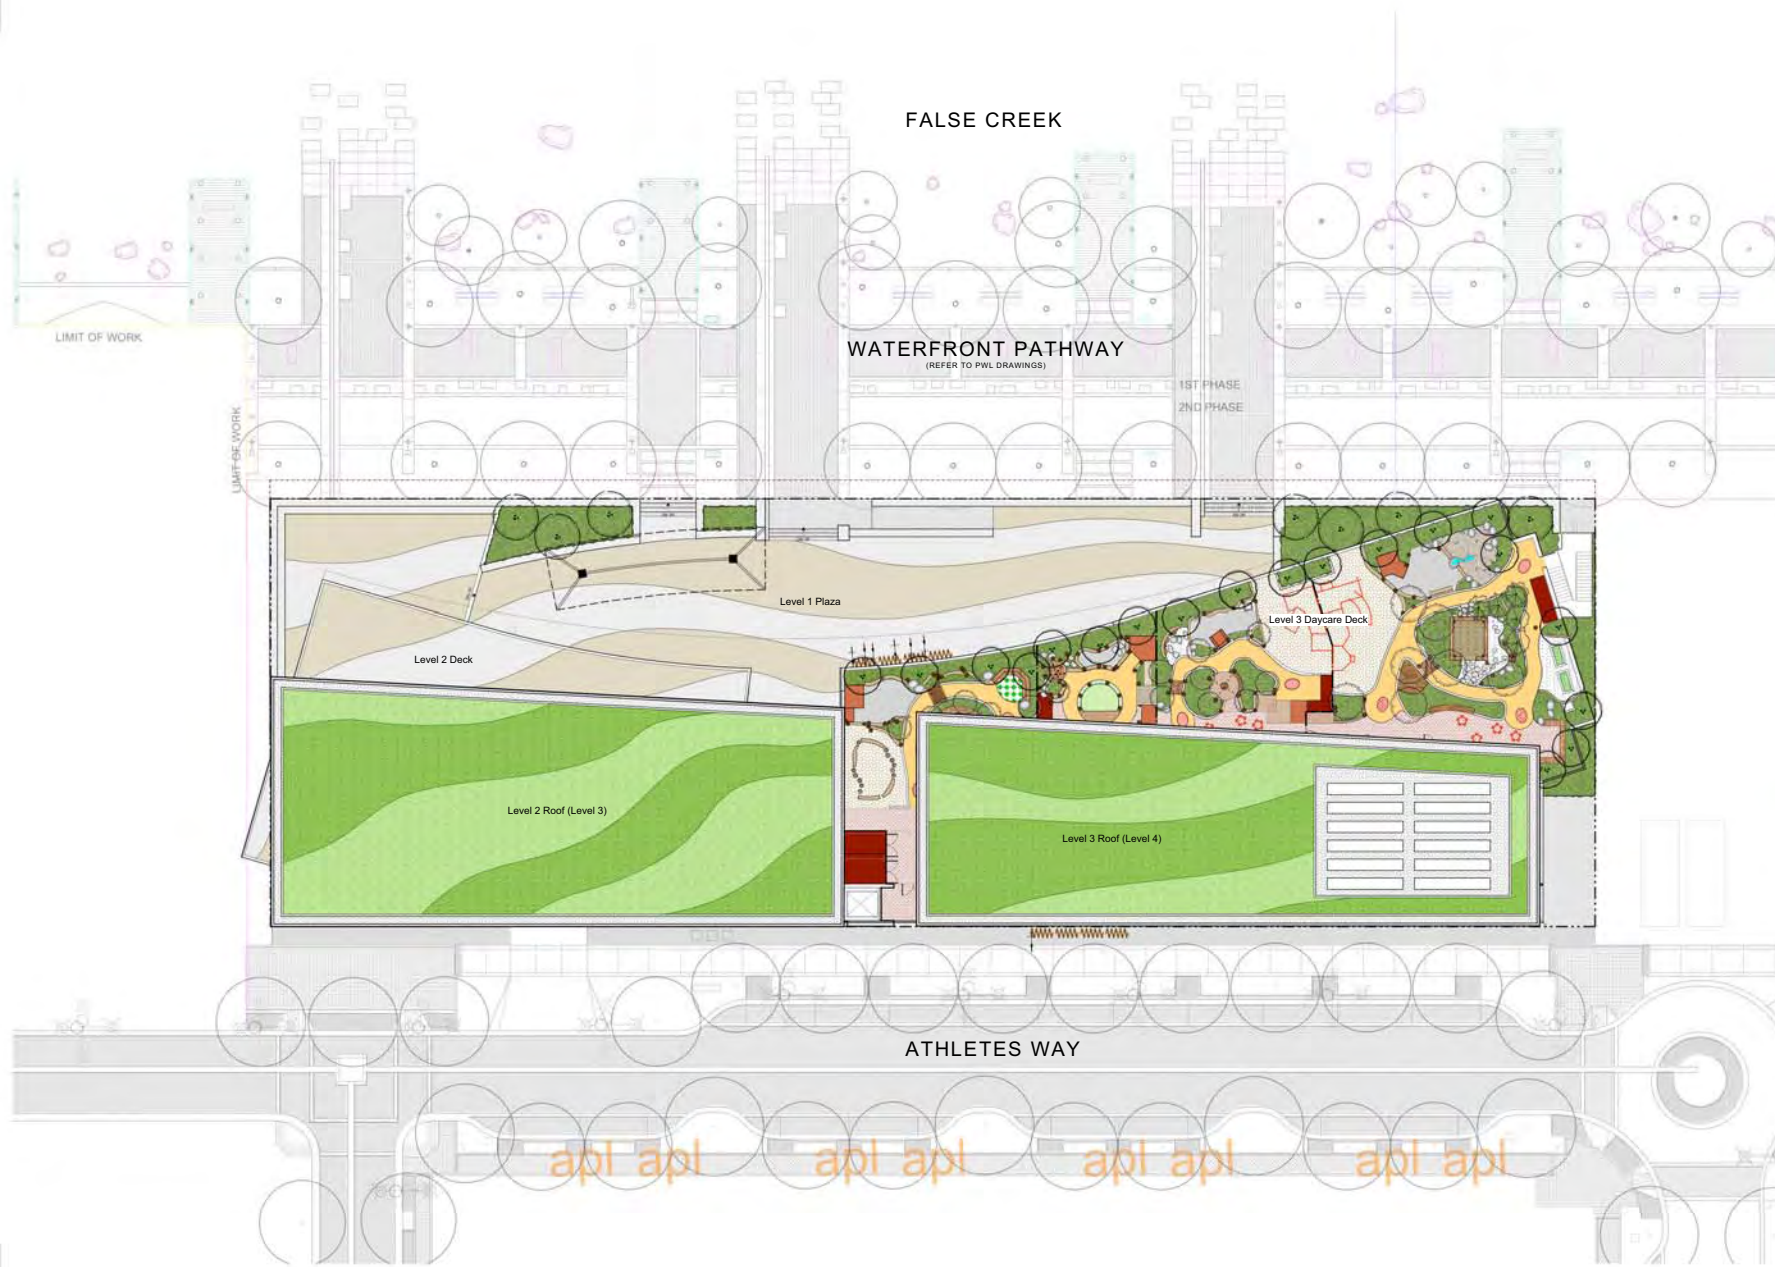

sick milovich architects inc
+ arthur erickson

**WALTER
FRANCL**
ARCHITECTURE INC.

1084 West 2nd Avenue
Vancouver, BC
Canada V6E 1Y4
Tel: (604) 684-5252
Fax: (604) 684-5253
info@wfranc.com
www.wfranc.com

Suite 303, 375 West 5th Avenue
Vancouver, BC
Canada V5Y 1A8
Tel: (604) 757-8881
Fax: (604) 757-8881
info@wfranc.com
www.wfranc.com

client

vancover
VANCOUVER
COMMUNITY CENTRE

developer
MILLER & SONS

issued
1. Issued for Development Permit 2007.03.13

revisions
1. Copyright reserved. This plan and design is and all of them remain the exclusive property of Sick Milovich Architects Inc. and Walter Francl Architecture Inc. and cannot be used without the written consent.
All requirements must be checked on the drawings for the contractor.
This drawing is not to be used for construction purposes without consent.

consultant
DURANTE KREUK LTD
100-1152 Mainland Street
Vancouver, BC V6E 4K2 • Canada
ph: (604) 684-4611 • fax: (604) 684-0577
http://www.dk.bc.ca

project title
**Southeast False Creek
Community Centre
SEFC / OV - Parcel 11**

drawing title
LANDSCAPE SITE PLAN

drawn eric/klc	project north
checked eric/klc	
scale 1/8" = 1'-0"	
drawing date March 13, 2007	printed March 13, 2007
project no. 5056	drawing no. DP5.0
rev.	




NORTH ELEVATION



SOUTH ELEVATION



EAST ELEVATION

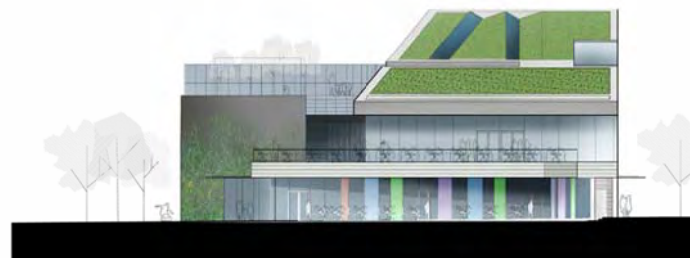

WEST ELEVATION

nick milkovich architects inc + arthur erickson	
WALTER FRANCL ARCHITECTURE INC.	
1034 West 2nd Avenue Vancouver, BC Canada V6J 1H4 tel 604.686.5252 fax 604.686.5955 info@wfrand.com www.wfrand.com	Suite 303, 375 West 5th Avenue Vancouver, BC Canada V5Y 1A6 tel 604.737.5561 fax 604.737.6091 nma@milkoarchitects.com www.milkoarchitects.com
client	
developer	
issued	
1. Issued for Development Permit	2007.08.13
2. Issued for UDP	2007.04.04
revisions	
<small> © Copyright reserved. This plan and design is and in all forms remains the exclusive property of Nick Milkovich Architects Inc. and Walter Frand Architects Inc. and cannot be used without the written consent. </small>	
<small> All measurements must be checked on the drawings by the contractor. </small>	
<small> This drawing is not to be used for construction purposes without our consent. </small>	
key plan	
project title	
Southeast False Creek Community Centre SEFC / OV - Parcel 11	
drawing title	
RENDERED ELEVATIONS	
drawn	project north
checked	
scale	1/16" = 1'-0"
drawing date	printed
2007.04.04	2007.04.04
project no.	drawing no.
06017/2629	2.1
rev.	