



SCALE 1 : 2,000

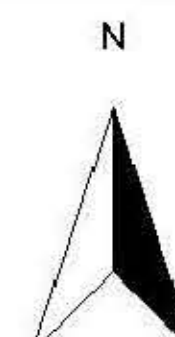

This drawing must not be reproduced without the written permission of R.F. Binnie & Associates Ltd. This drawing is not to be used for construction unless it is stamped "ISSUED FOR CONSTRUCTION" and signed by R.F. Binnie & Associates Ltd. It is the contractor's responsibility to ensure that he is in possession of the latest revision of this drawing.

No.	DATE	REVISION	BY
2	2/17/09	For Review	DJ
1	1/27/09	For Review	DJ

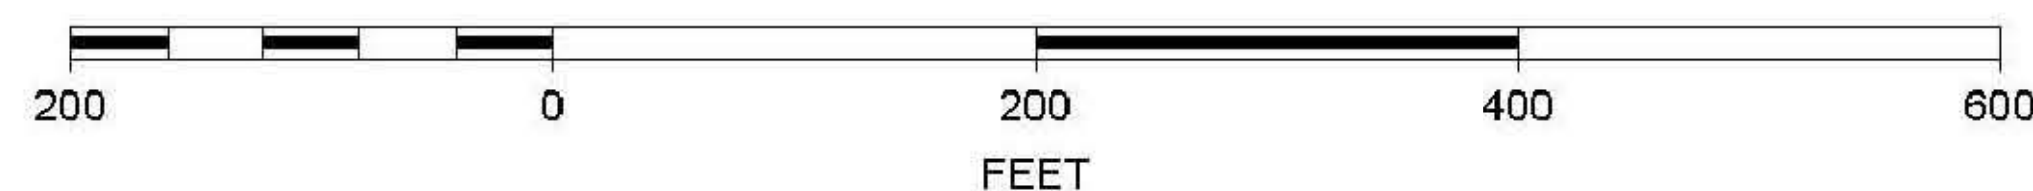

**R.F. Binnie & Associates Ltd.** Lower Mainland  
 Engineers, Project Managers, & Surveyors Sea to Sky Country  
 Fraser Valley  
 #101 - 19232 Enterprise Way, Surrey, B.C. V3S 6J9  
 P: 604.574.3336 F: 604.574.7355 W: binnie.com  
 Sunshine Coast  
 Vancouver Island



**COPYRIGHT INFORMATION:**  
 COPYRIGHT IN THIS DRAWING IS OWNED BY R.F. BINNIE & ASSOCIATES LTD. NO PART OF THIS DRAWING MAY BE REPRODUCED OR TRANSMITTED IN ANY FORM OR BY ANY MEANS, ELECTRONIC OR MECHANICAL, INCLUDING PHOTOCOPYING, RECORDING, OR BY ANY INFORMATION STORAGE AND RETRIEVAL SYSTEM, WITHOUT THE WRITTEN PERMISSION OF R.F. BINNIE & ASSOCIATES LTD.  
 THIS DRAWING WAS PREPARED BY R.F. BINNIE & ASSOCIATES LTD. FOR THE CITY OF VANCOUVER. THE CITY OF VANCOUVER IS NOT RESPONSIBLE FOR ANY ERRORS OR OMISSIONS IN THIS DRAWING. THE CITY OF VANCOUVER IS NOT RESPONSIBLE FOR ANY CONSTRUCTION OF THE PROJECT OR FOR ANY DAMAGE TO PERSONS OR PROPERTY CAUSED BY THE PROJECT OR FOR ANY LIABILITY OF ANY KIND INCURRED BY THE CITY OF VANCOUVER IN CONNECTION WITH THE PROJECT.  
 VANCOUVER PARKS & RECREATION  
 2099 BEACH AVENUE  
 VANCOUVER B.C. V6G 1Z4  
 TEL: 604-273-6400



DESIGNED BY	DJ	PROJECT	Trillium Park		
DRAWN BY	DJ	TITLE	AERIAL SITE PLAN		
CHECKED BY	MV	SIZE	A1	FSCM NO.	DWG NO.
DATE	JANUARY 2009	SCALE	SEE DRAWINGS		PR2008-09
				SHEET	1 OF 2