



Vancouver Board of Parks and Recreation
Schematic Design for the Killarney Community Pool – Appendix Diagram 1

Appendix 1

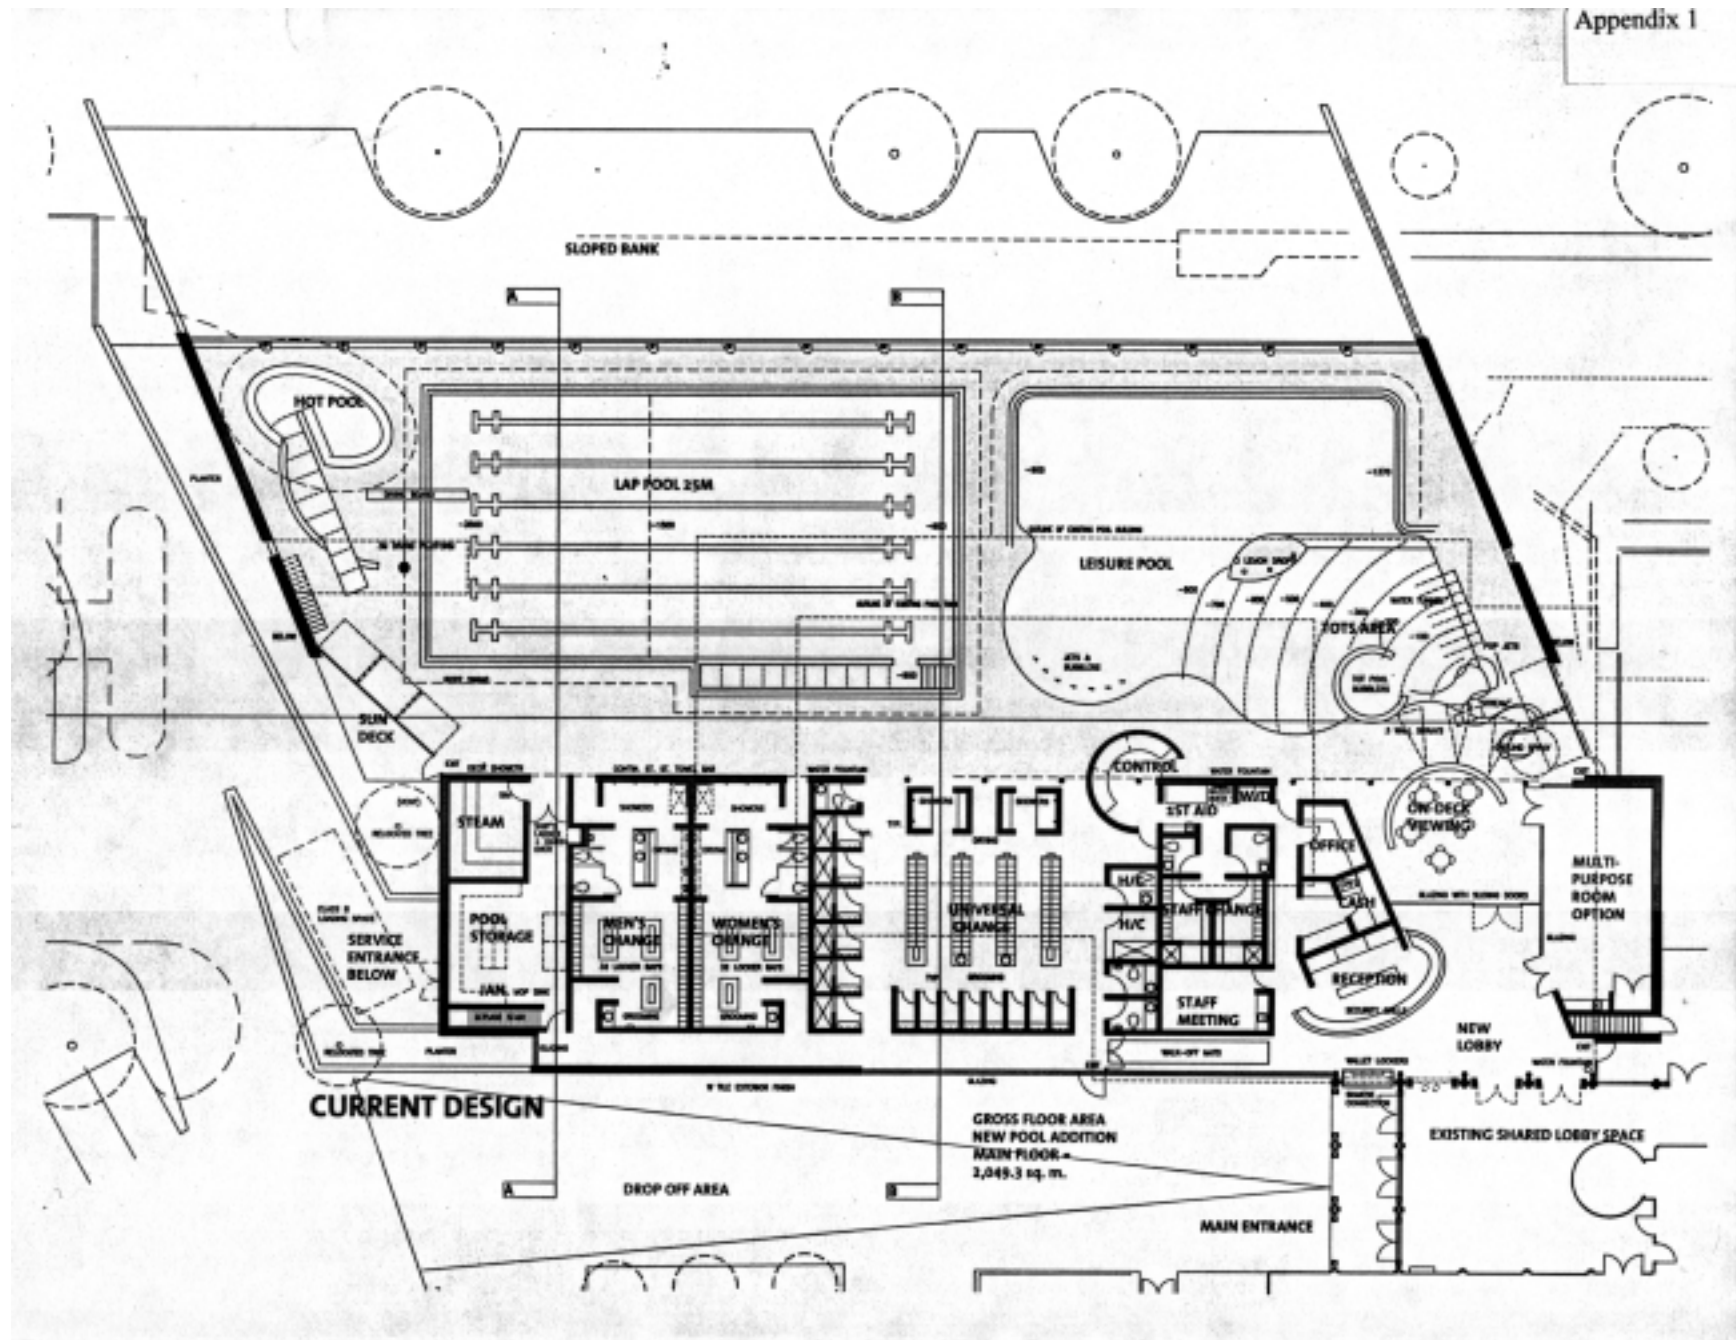


Vancouver Board of Parks and Recreation
Schematic Design for the Killarney Community Pool – Appendix Diagram 2

Appendix 1

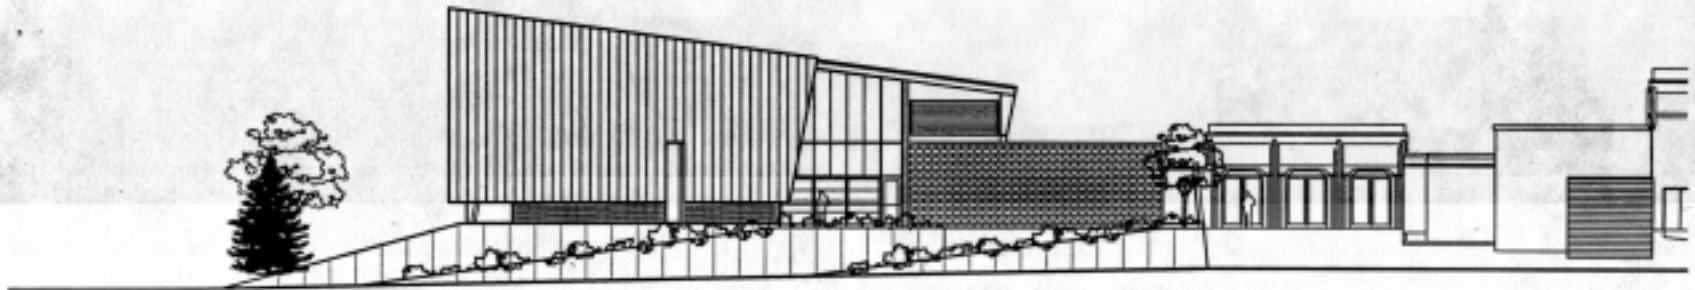


1 West Elevation
1/8" = 1'-0"

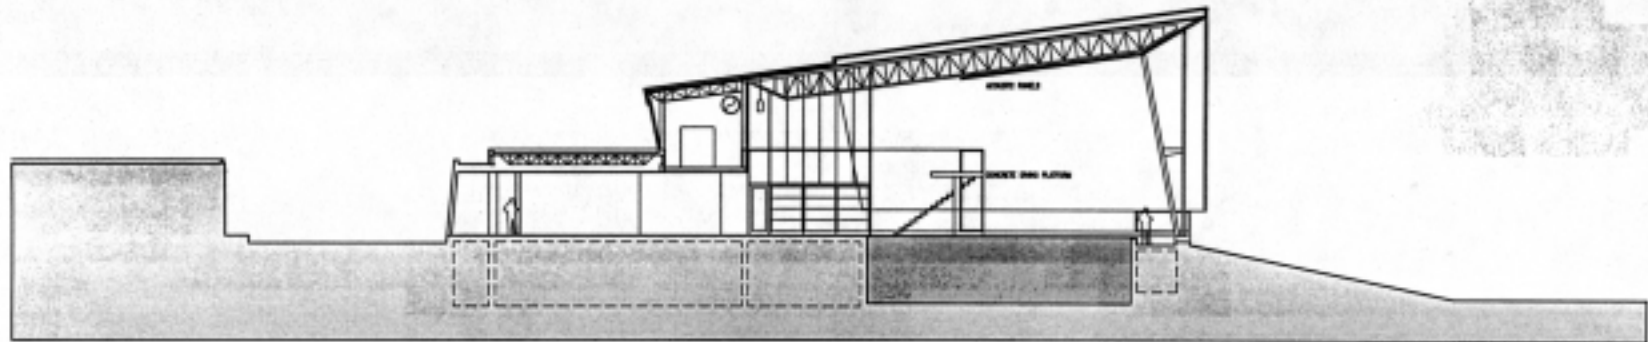


2 Section AA
1/8" = 1'-0"

Vancouver Board of Parks and Recreation
Schematic Design for the Killarney Community Pool – Appendix Diagram 3

Appendix 1

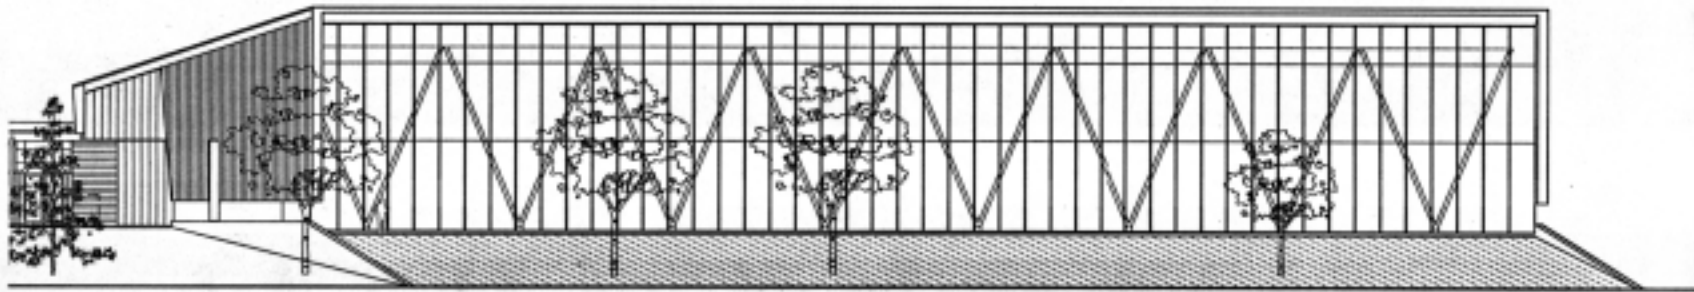

3 North Elevation

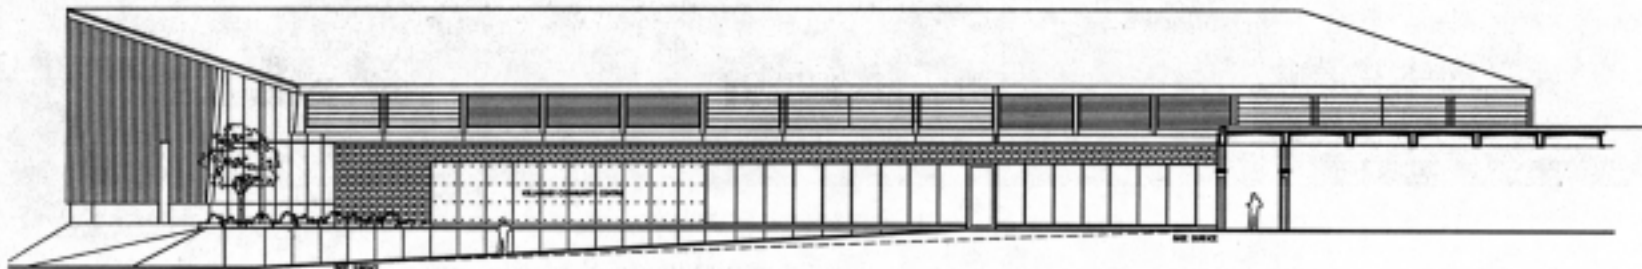

4 North Elevation