



1 WEST ELEVATION  
1:200




2 SOUTH ELEVATION  
1:200

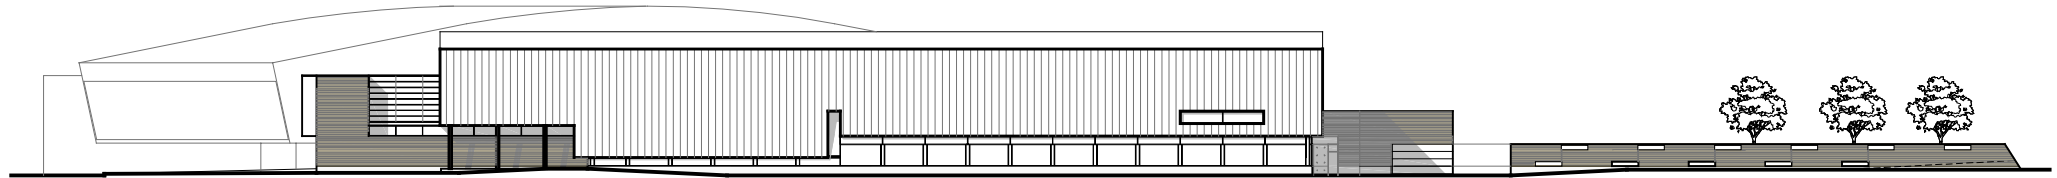

3 EAST ELEVATION  
1:200

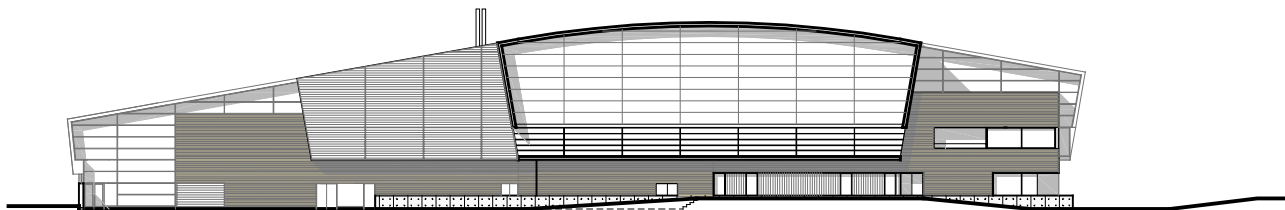

4 NORTH ELEVATION  
1:200

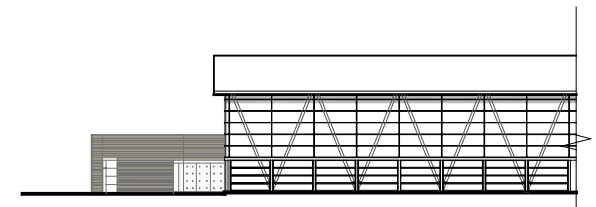

5 PARTIAL NORTH ELEVATION-POOL  
1:200