


All drawings and related documents are the property of Acton Ostry Architects Inc. and may not be reproduced in whole or in part without the architect's permission. This drawing should not be used to calculate areas. Do not scale this drawing. All dimensions to be checked on-site by the contractor and each dimension to be their responsibility. All work must comply with the relevant Building Code By Law and related documents. Drawing errors and omissions must be immediately reported to the Architect.

issues

revisions

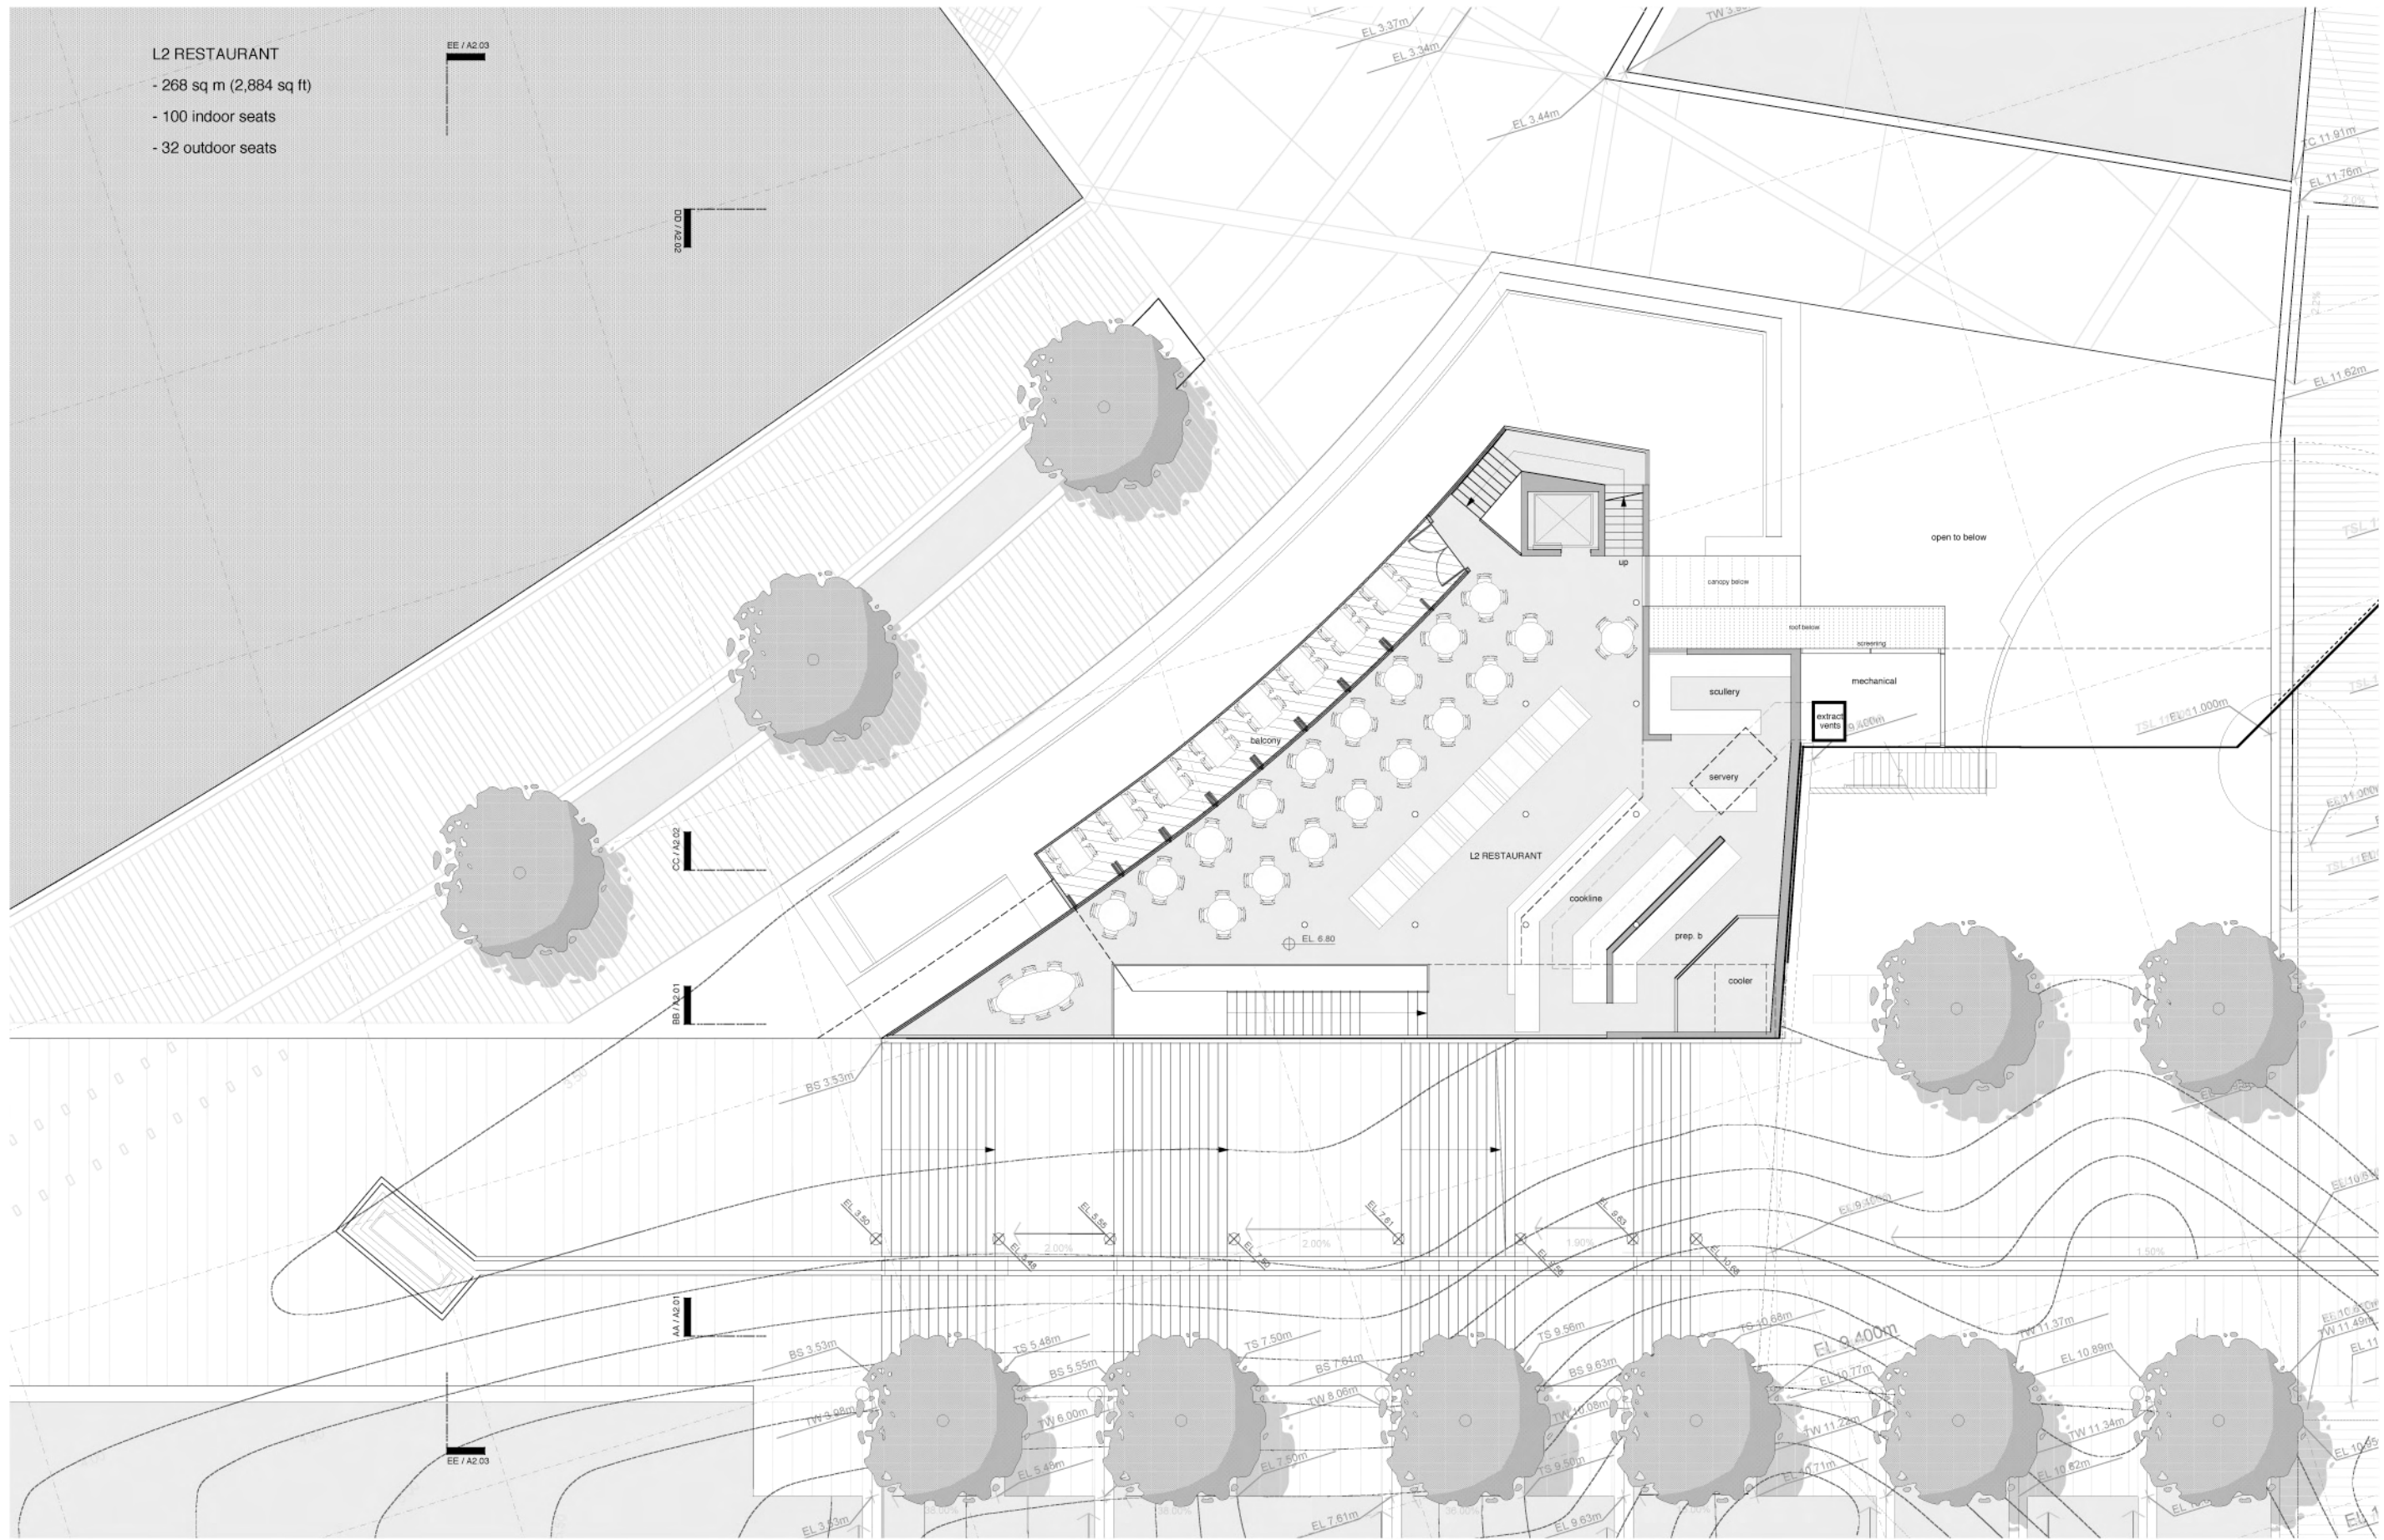

L2 RESTAURANT
 - 268 sq m (2,884 sq ft)
 - 100 indoor seats
 - 32 outdoor seats

ACTON OSTRY
 ARCHITECTS INC.

1637 W 5 Avenue
 Vancouver BC
 Canada V6I 1N5
 t 604.739.3344
 f 604.739.3355
 info@actonostry.ca

Harbour Green Restaurant
 Coal Harbour, Vancouver

scale	date
1:100	25 Jan 2007
project code	status
HGR	DP
drawn	checked
BS	RA



Level 2 Restaurant Plan

drawing number revision
A1.02