


# Appendix 1 Harbourview Daycare Option B - Lower Level

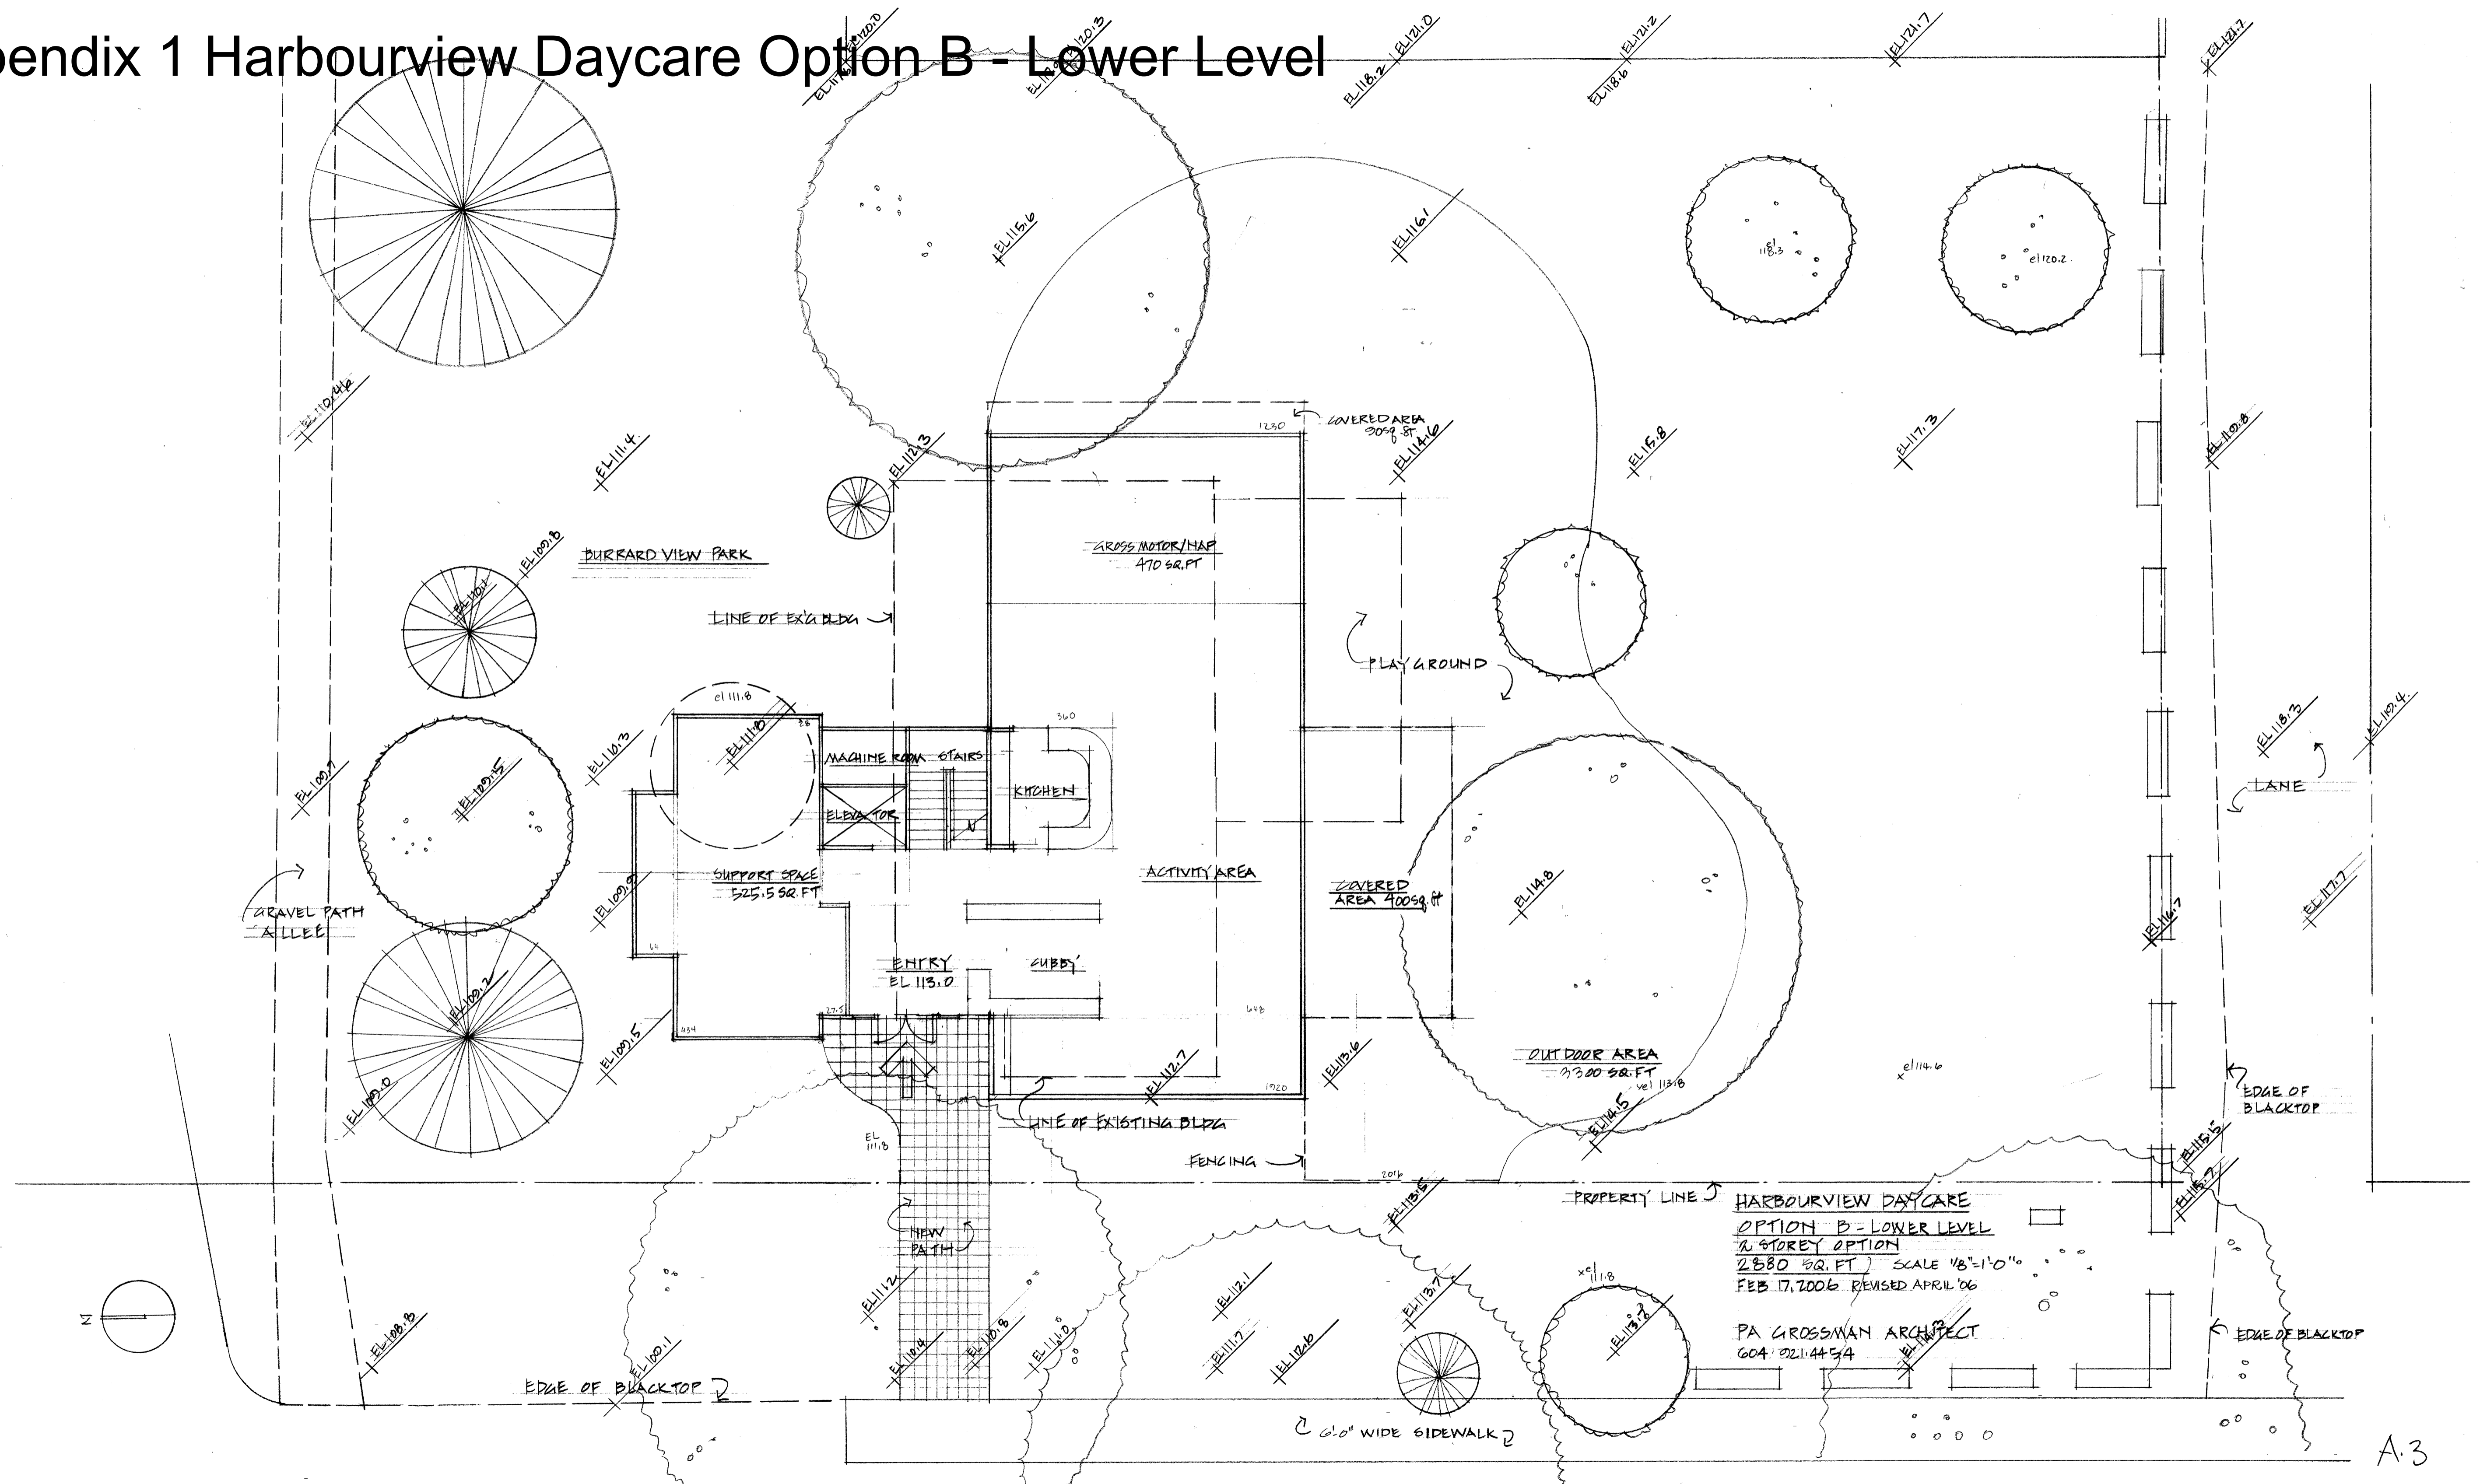

HARBOURVIEW DAYCARE  
 OPTION B - LOWER LEVEL  
 2 STOREY OPTION  
 2880 SQ. FT SCALE 1/8"=1'-0"  
 FEB. 17, 2006 REVISED APRIL '06

PA GROSSMAN ARCHITECT  
 604-921-4454