


# Appendix 1 Harbourview Daycare Option B - Upper Level

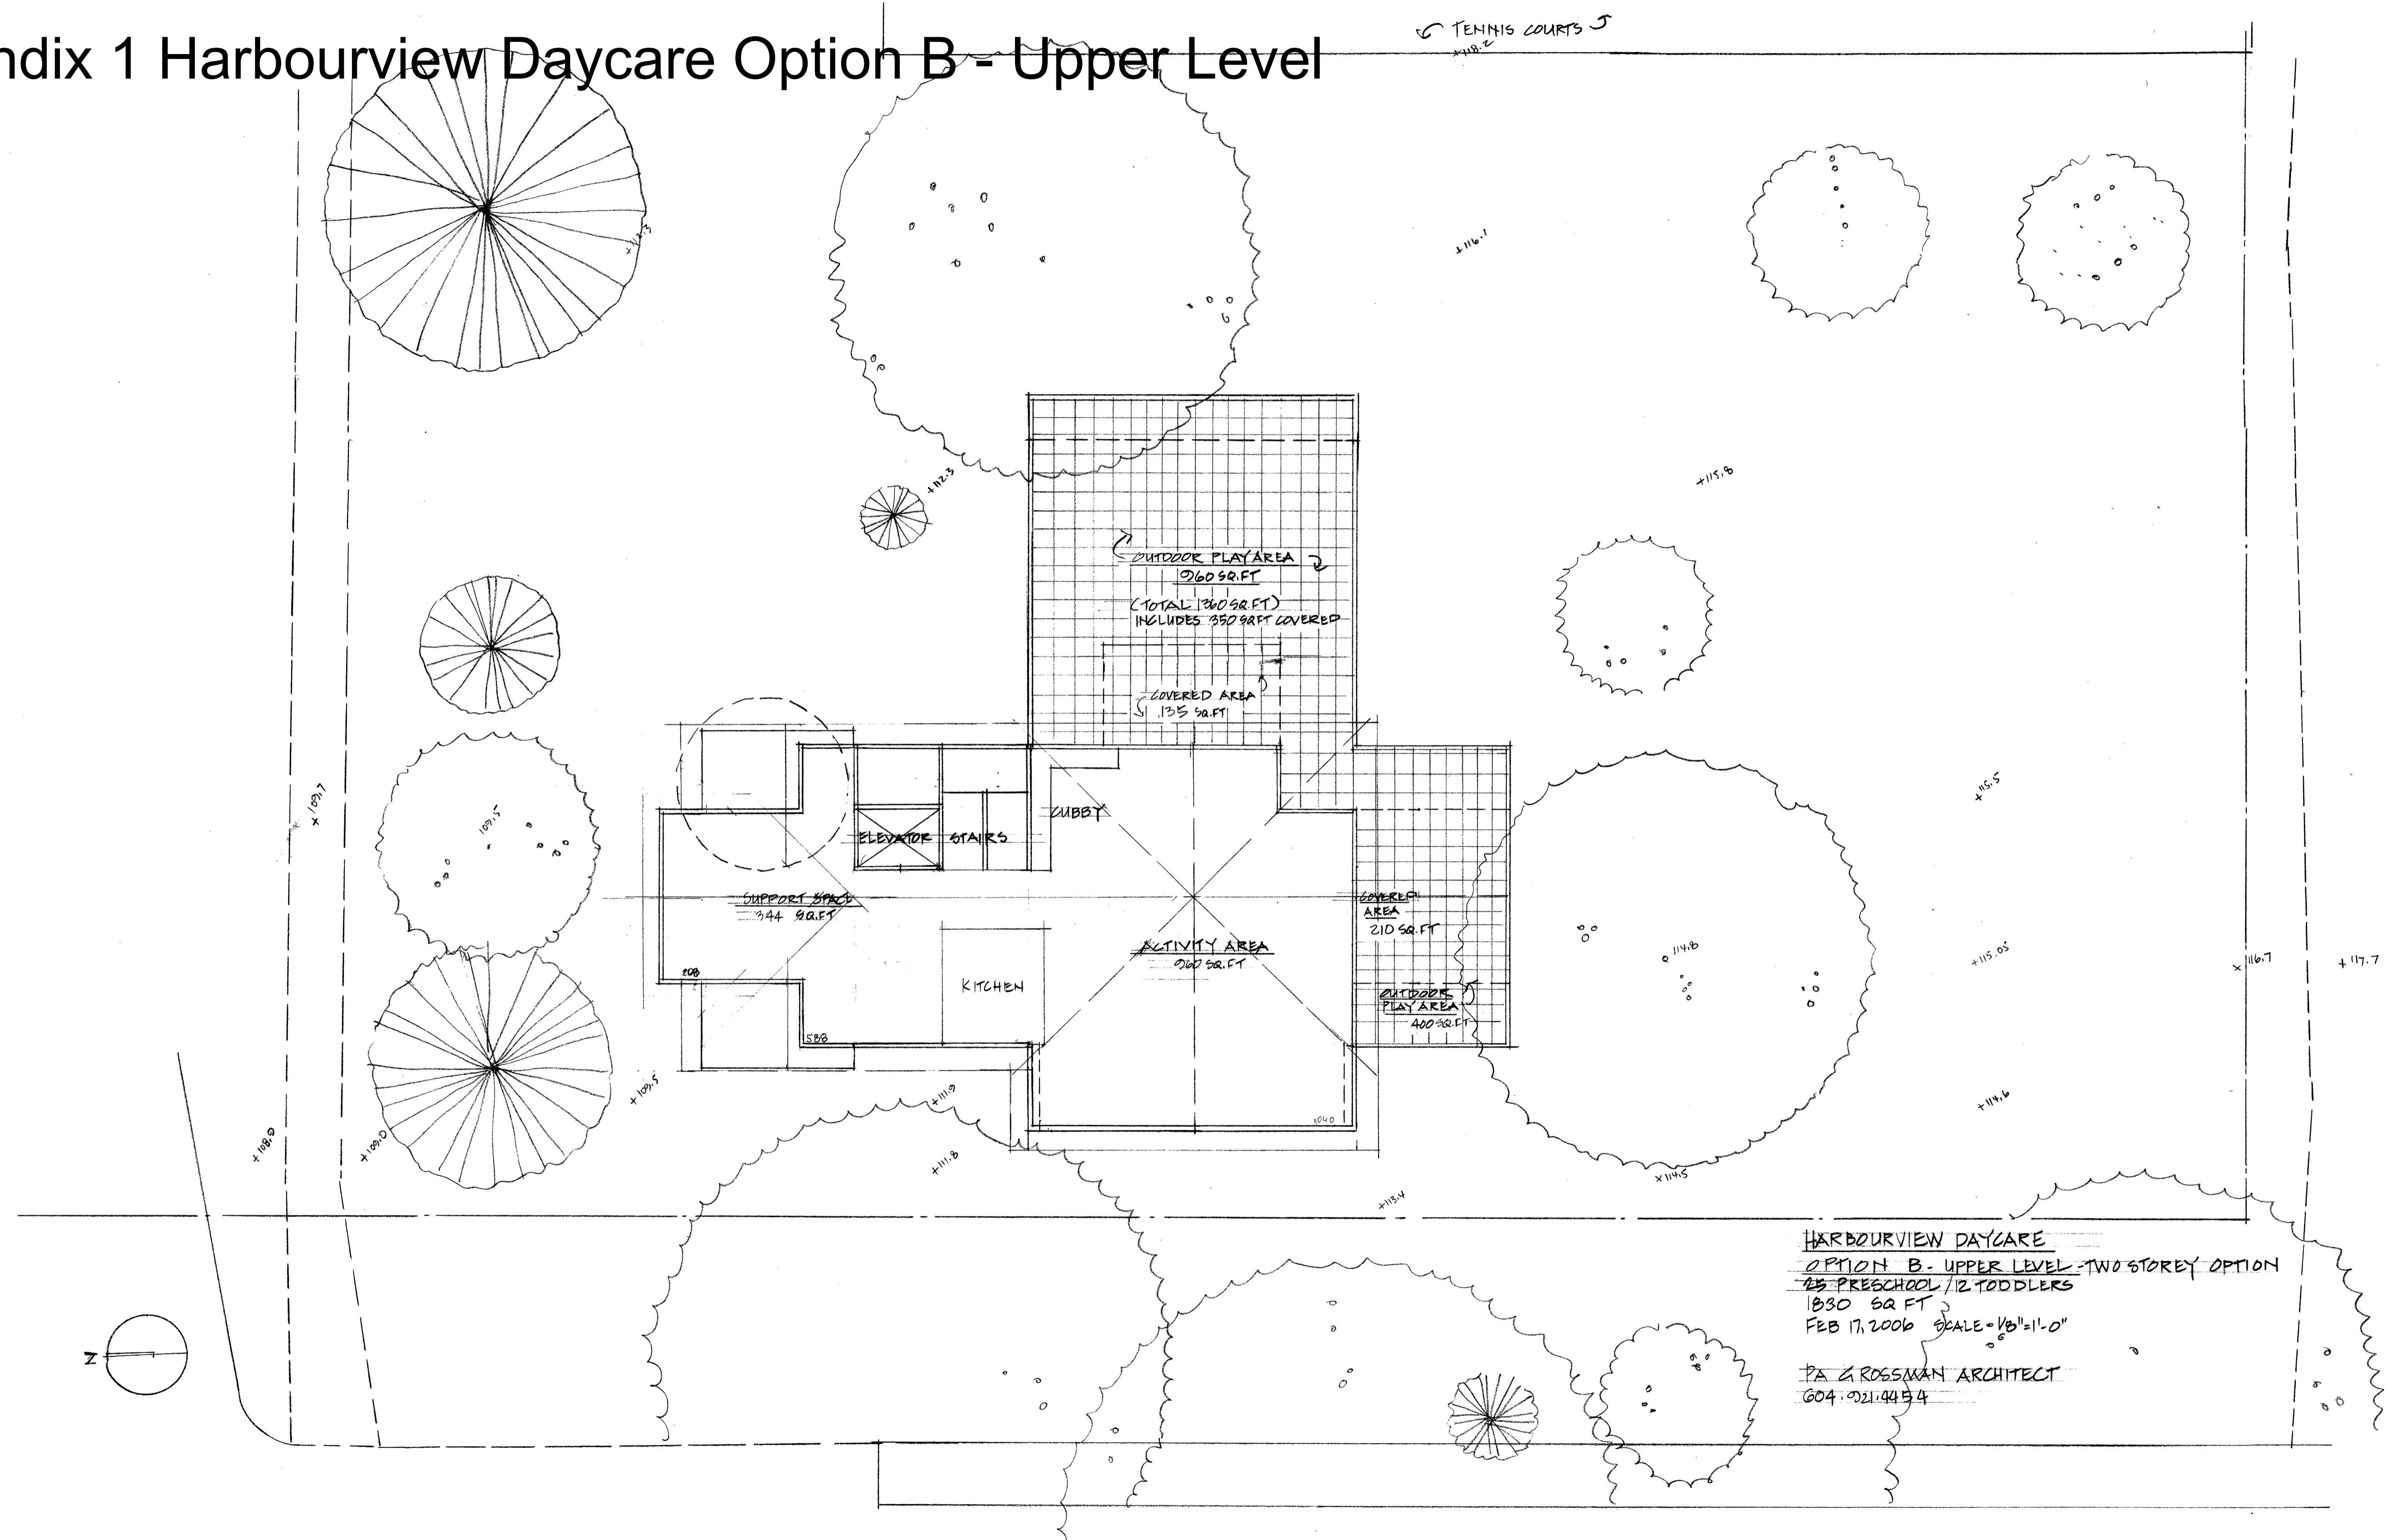

HARBOURVIEW DAYCARE  
OPTION B - UPPER LEVEL - TWO STOREY OPTION  
25 PRESCHOOL / 12 TODDLERS  
1830 SQ FT  
FEB 17, 2006 SCALE = 1/8" = 1'-0"  
PA GROSSMAN ARCHITECT  
604.921.4454