


L1 BAR
 - 292 sq m (3,143 sq ft)
 - 70 indoor seats (not inc. lounge)
 - 48 outdoor seats

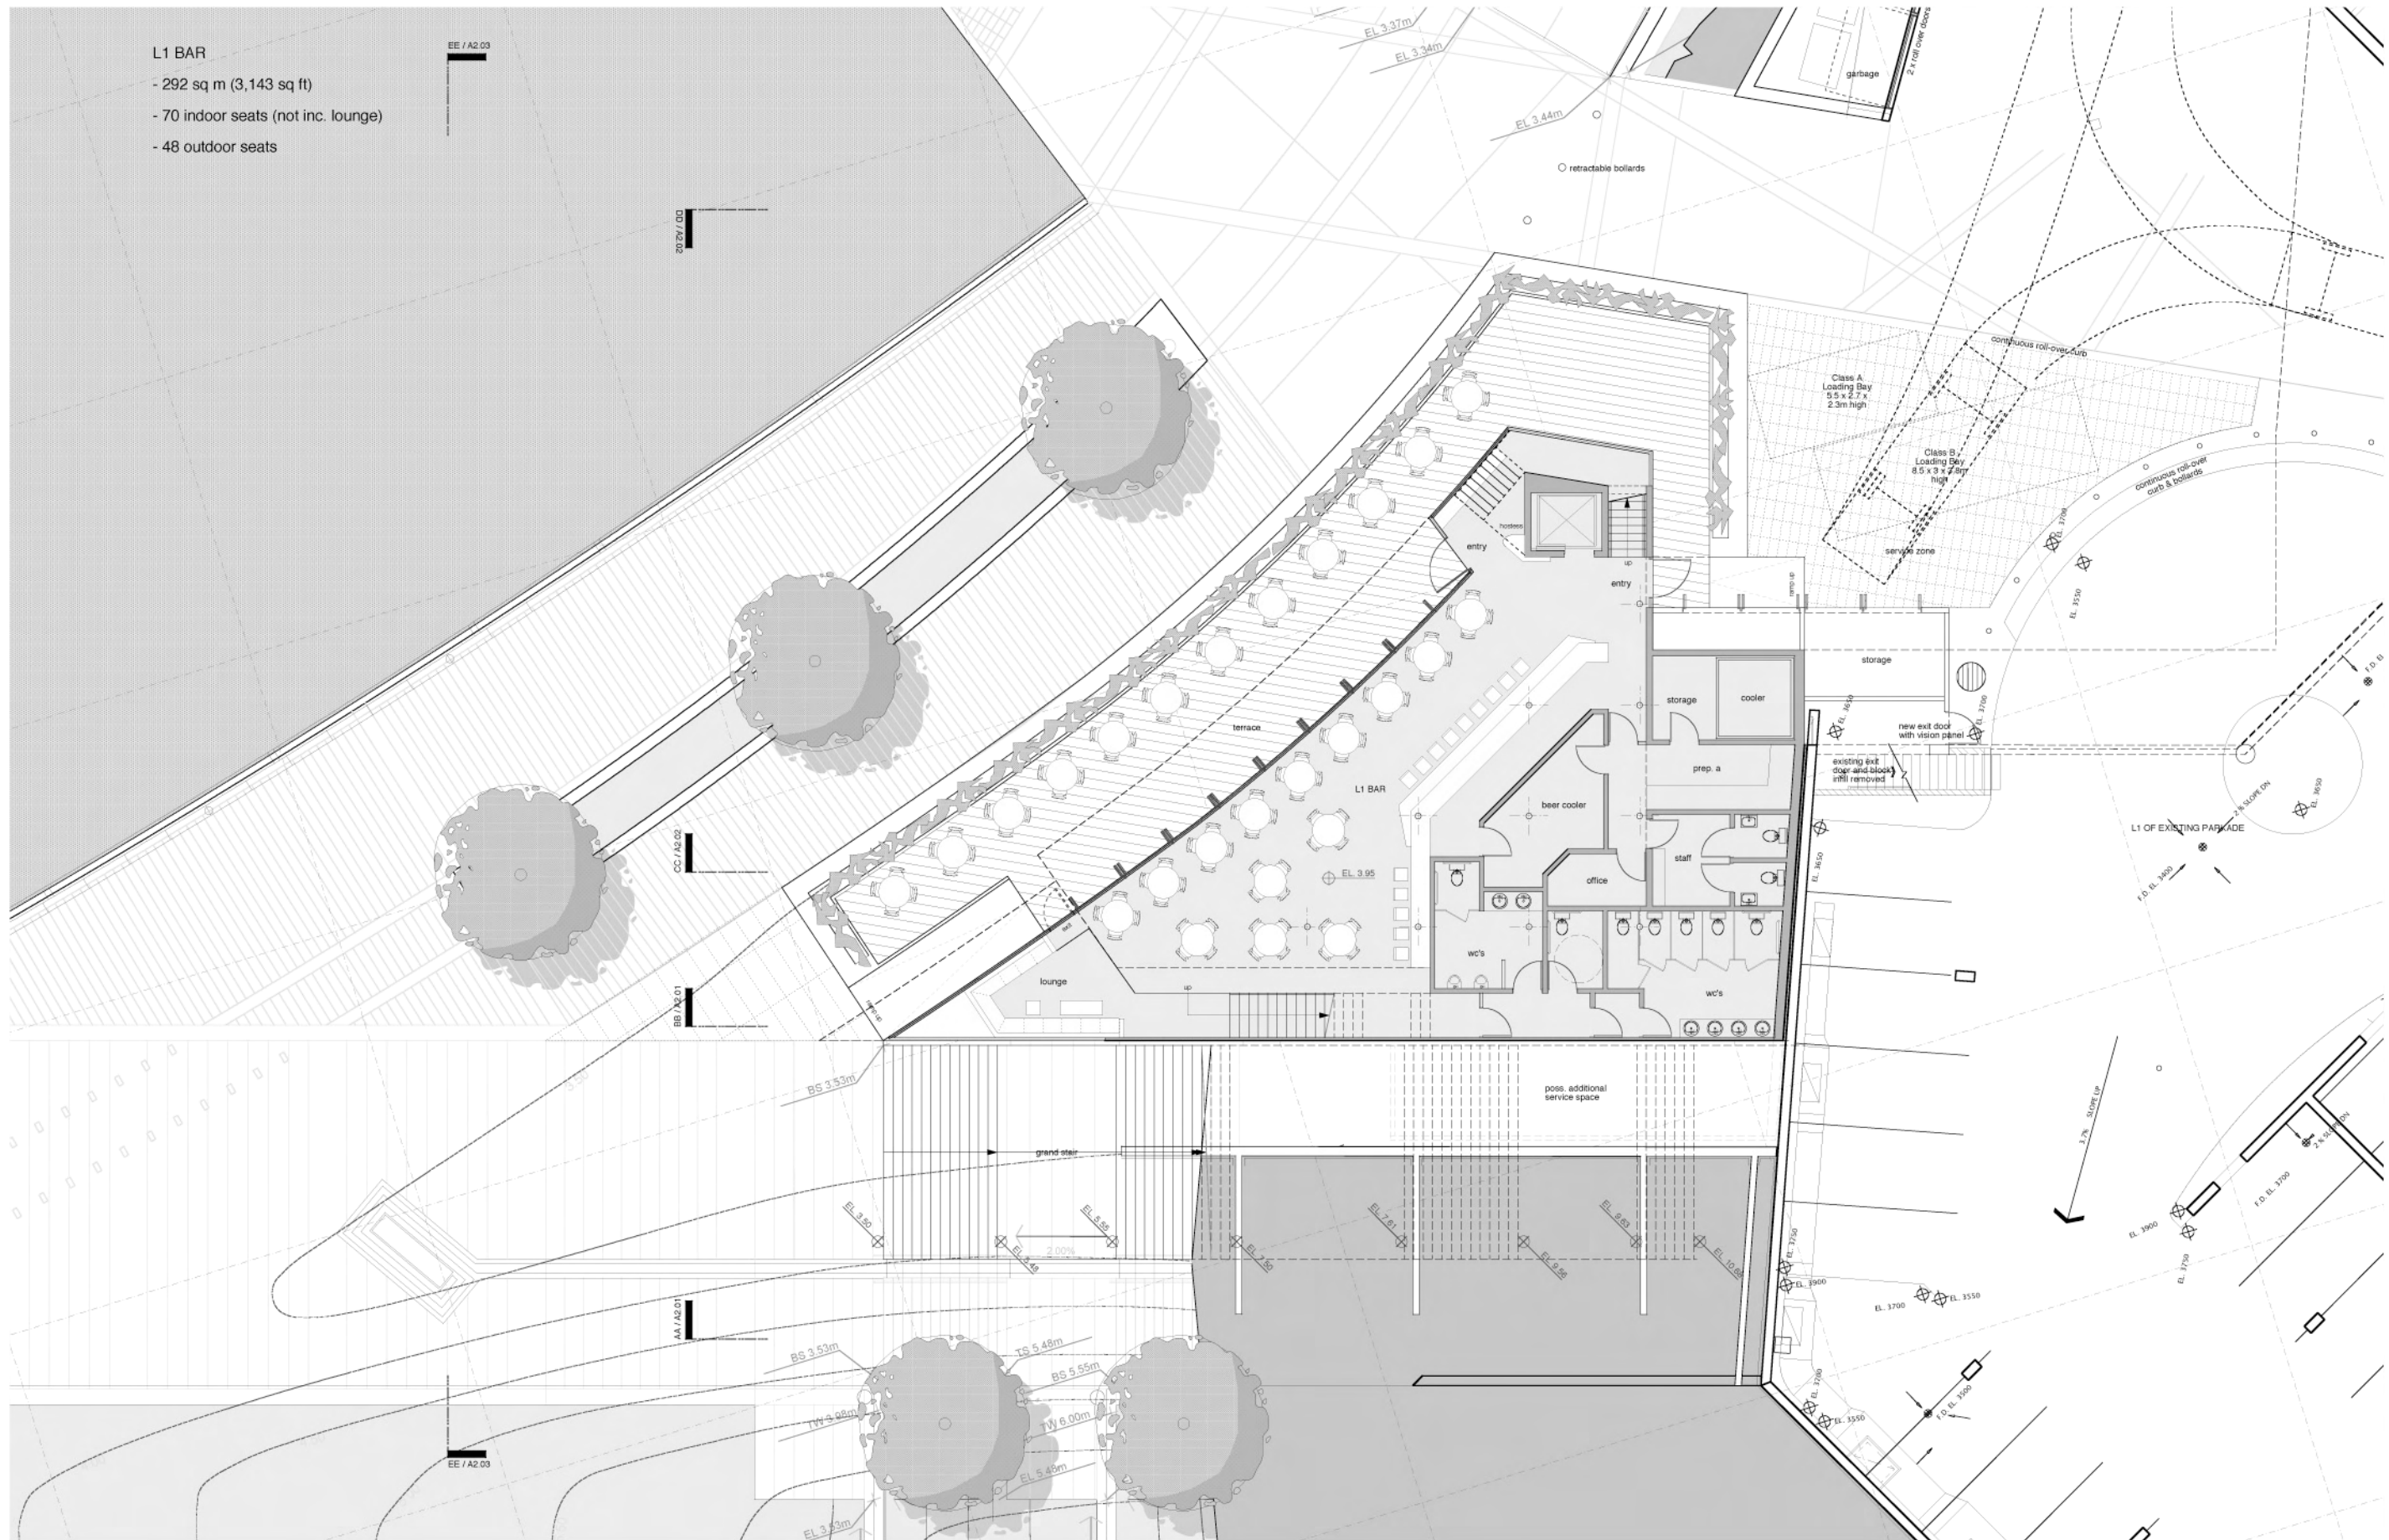

ACTON OSTRY ARCHITECTS INC.

1637 W 5 Avenue
 Vancouver BC
 Canada V6I 1N5
 t 604.739.3344
 f 604.739.3355
 info@actonostry.ca

Harbour Green Restaurant
 Coal Harbour, Vancouver

scale	date
1:100	25 Jan 2007
project code	status
HGR	DP
drawn	checked
BS	RA



Level 1 Bar Plan
 drawing number revision
A1.01