


01 Basement Floor Plan
1:200

L1 Floor Plan Level 1

1:200

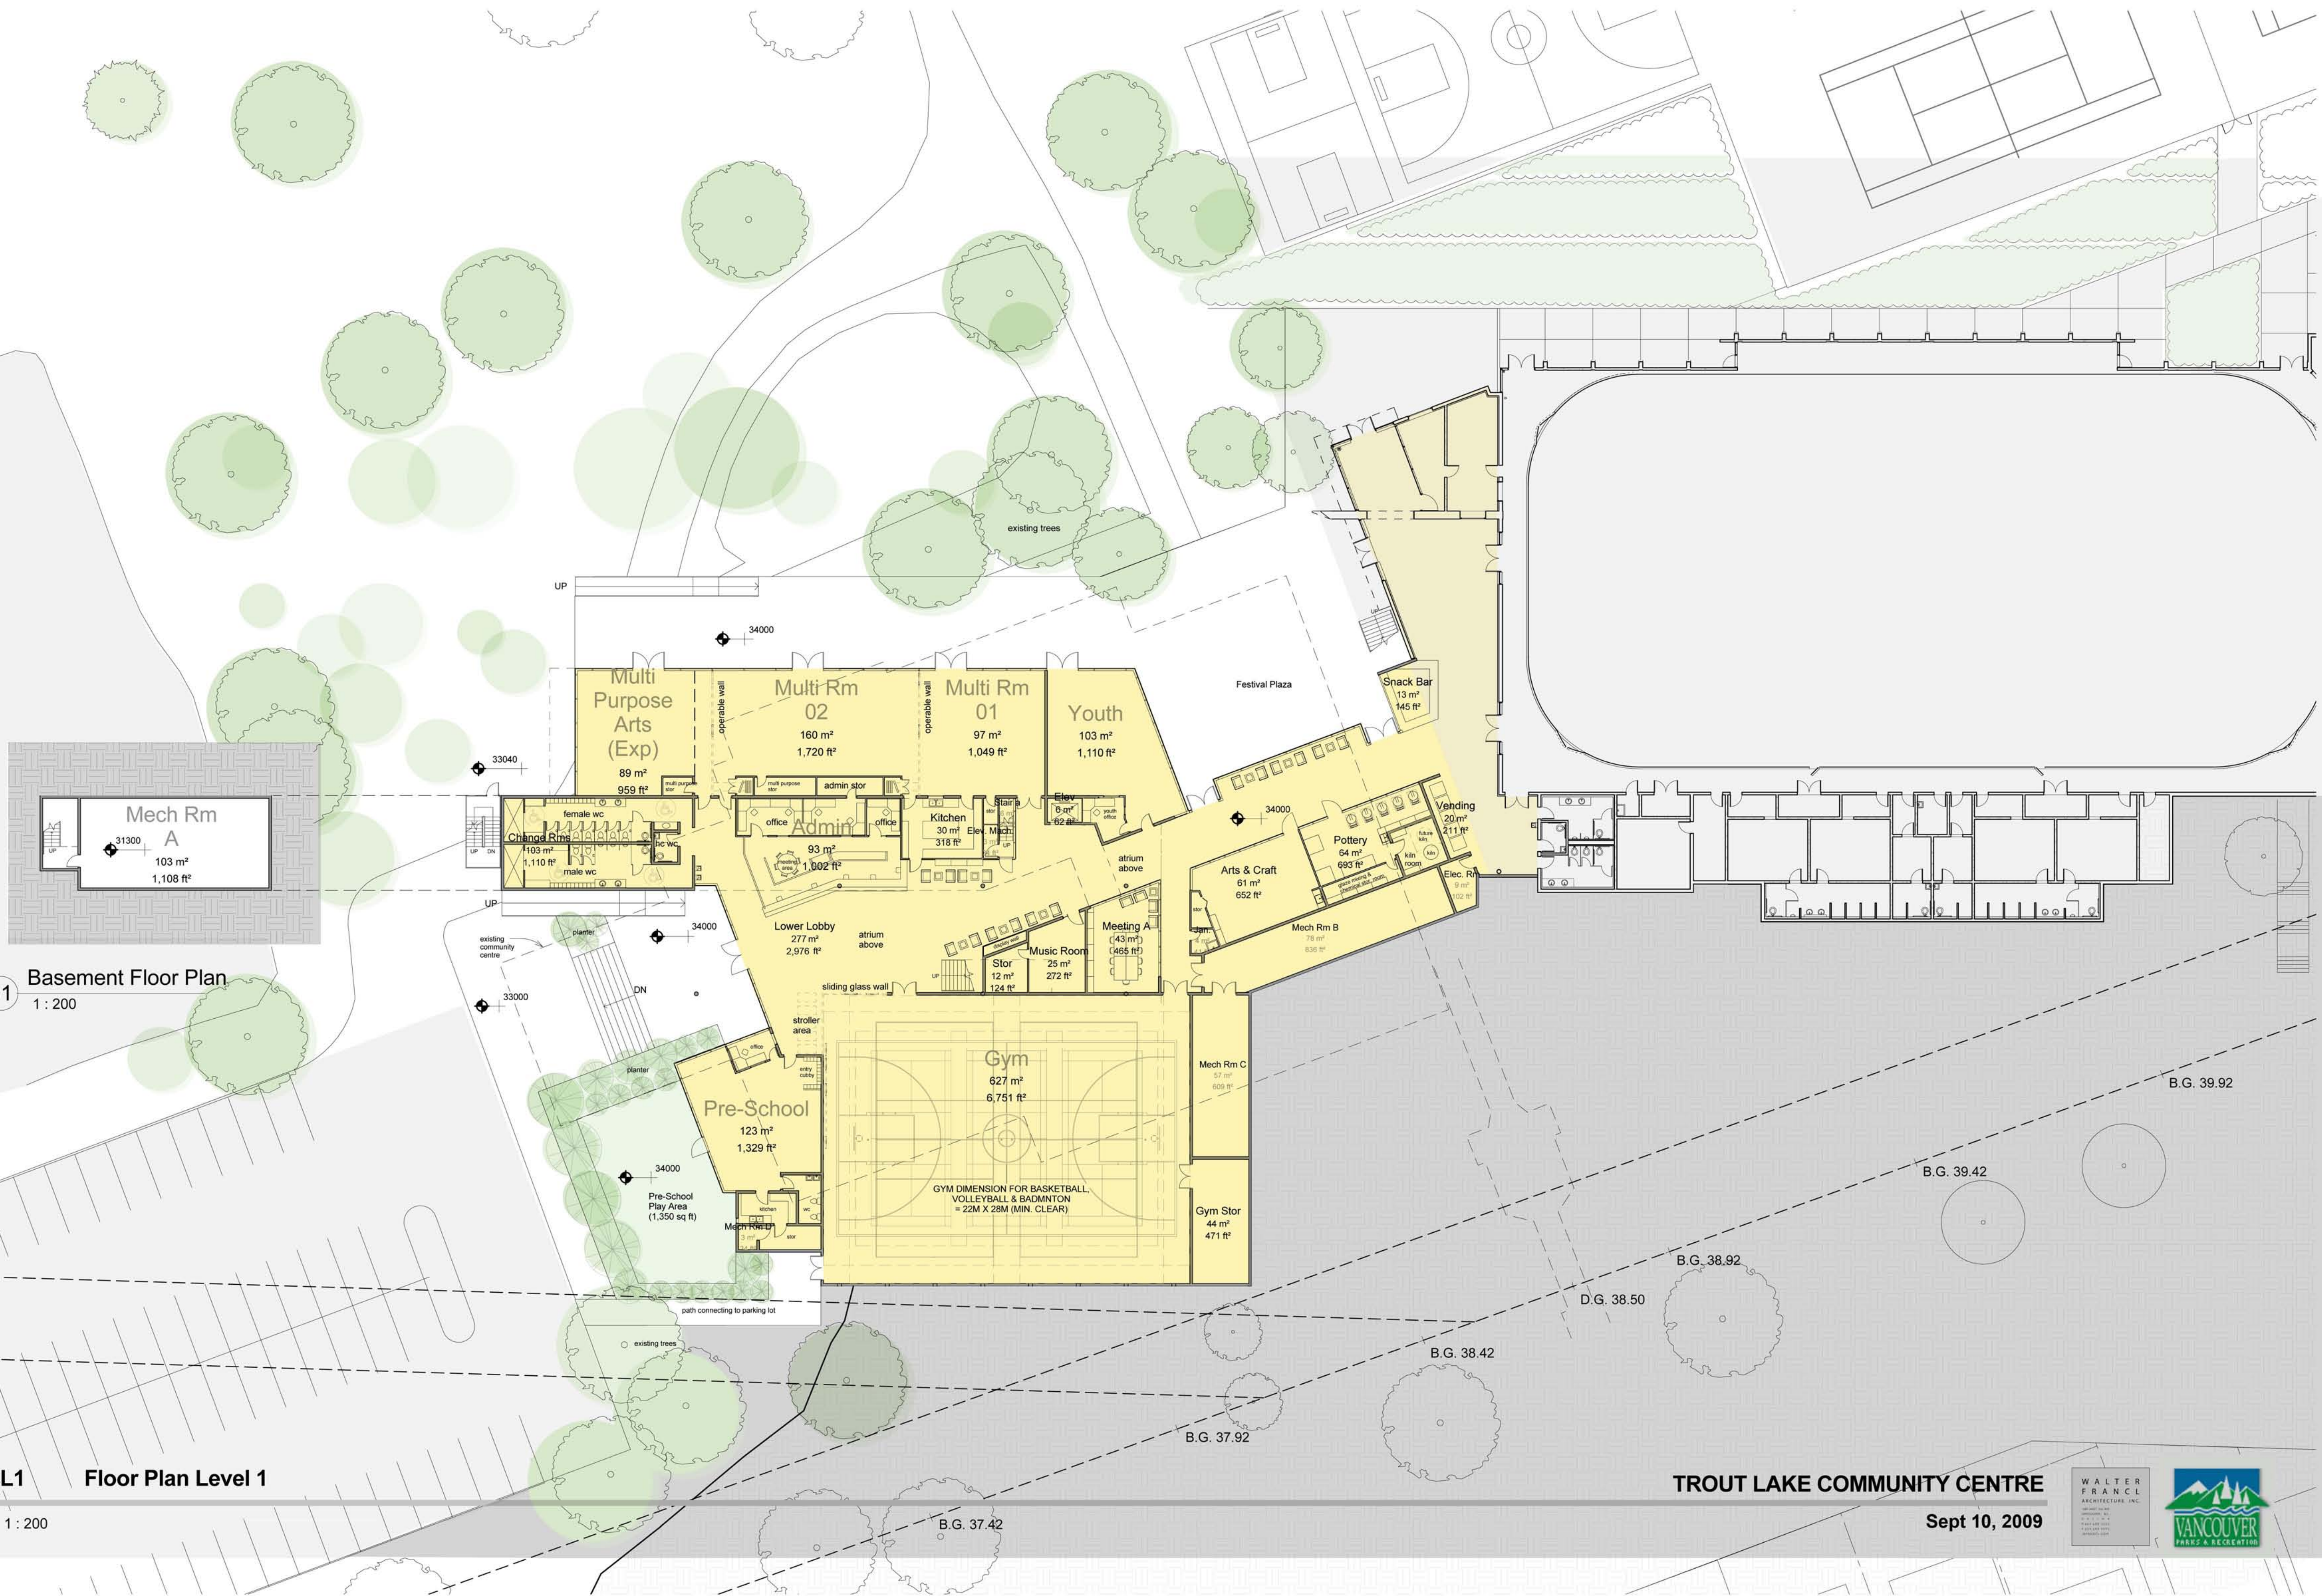


TROUT LAKE COMMUNITY CENTRE

Sept 10, 2009

WALTER
FRANCL
ARCHITECTURAL INC.



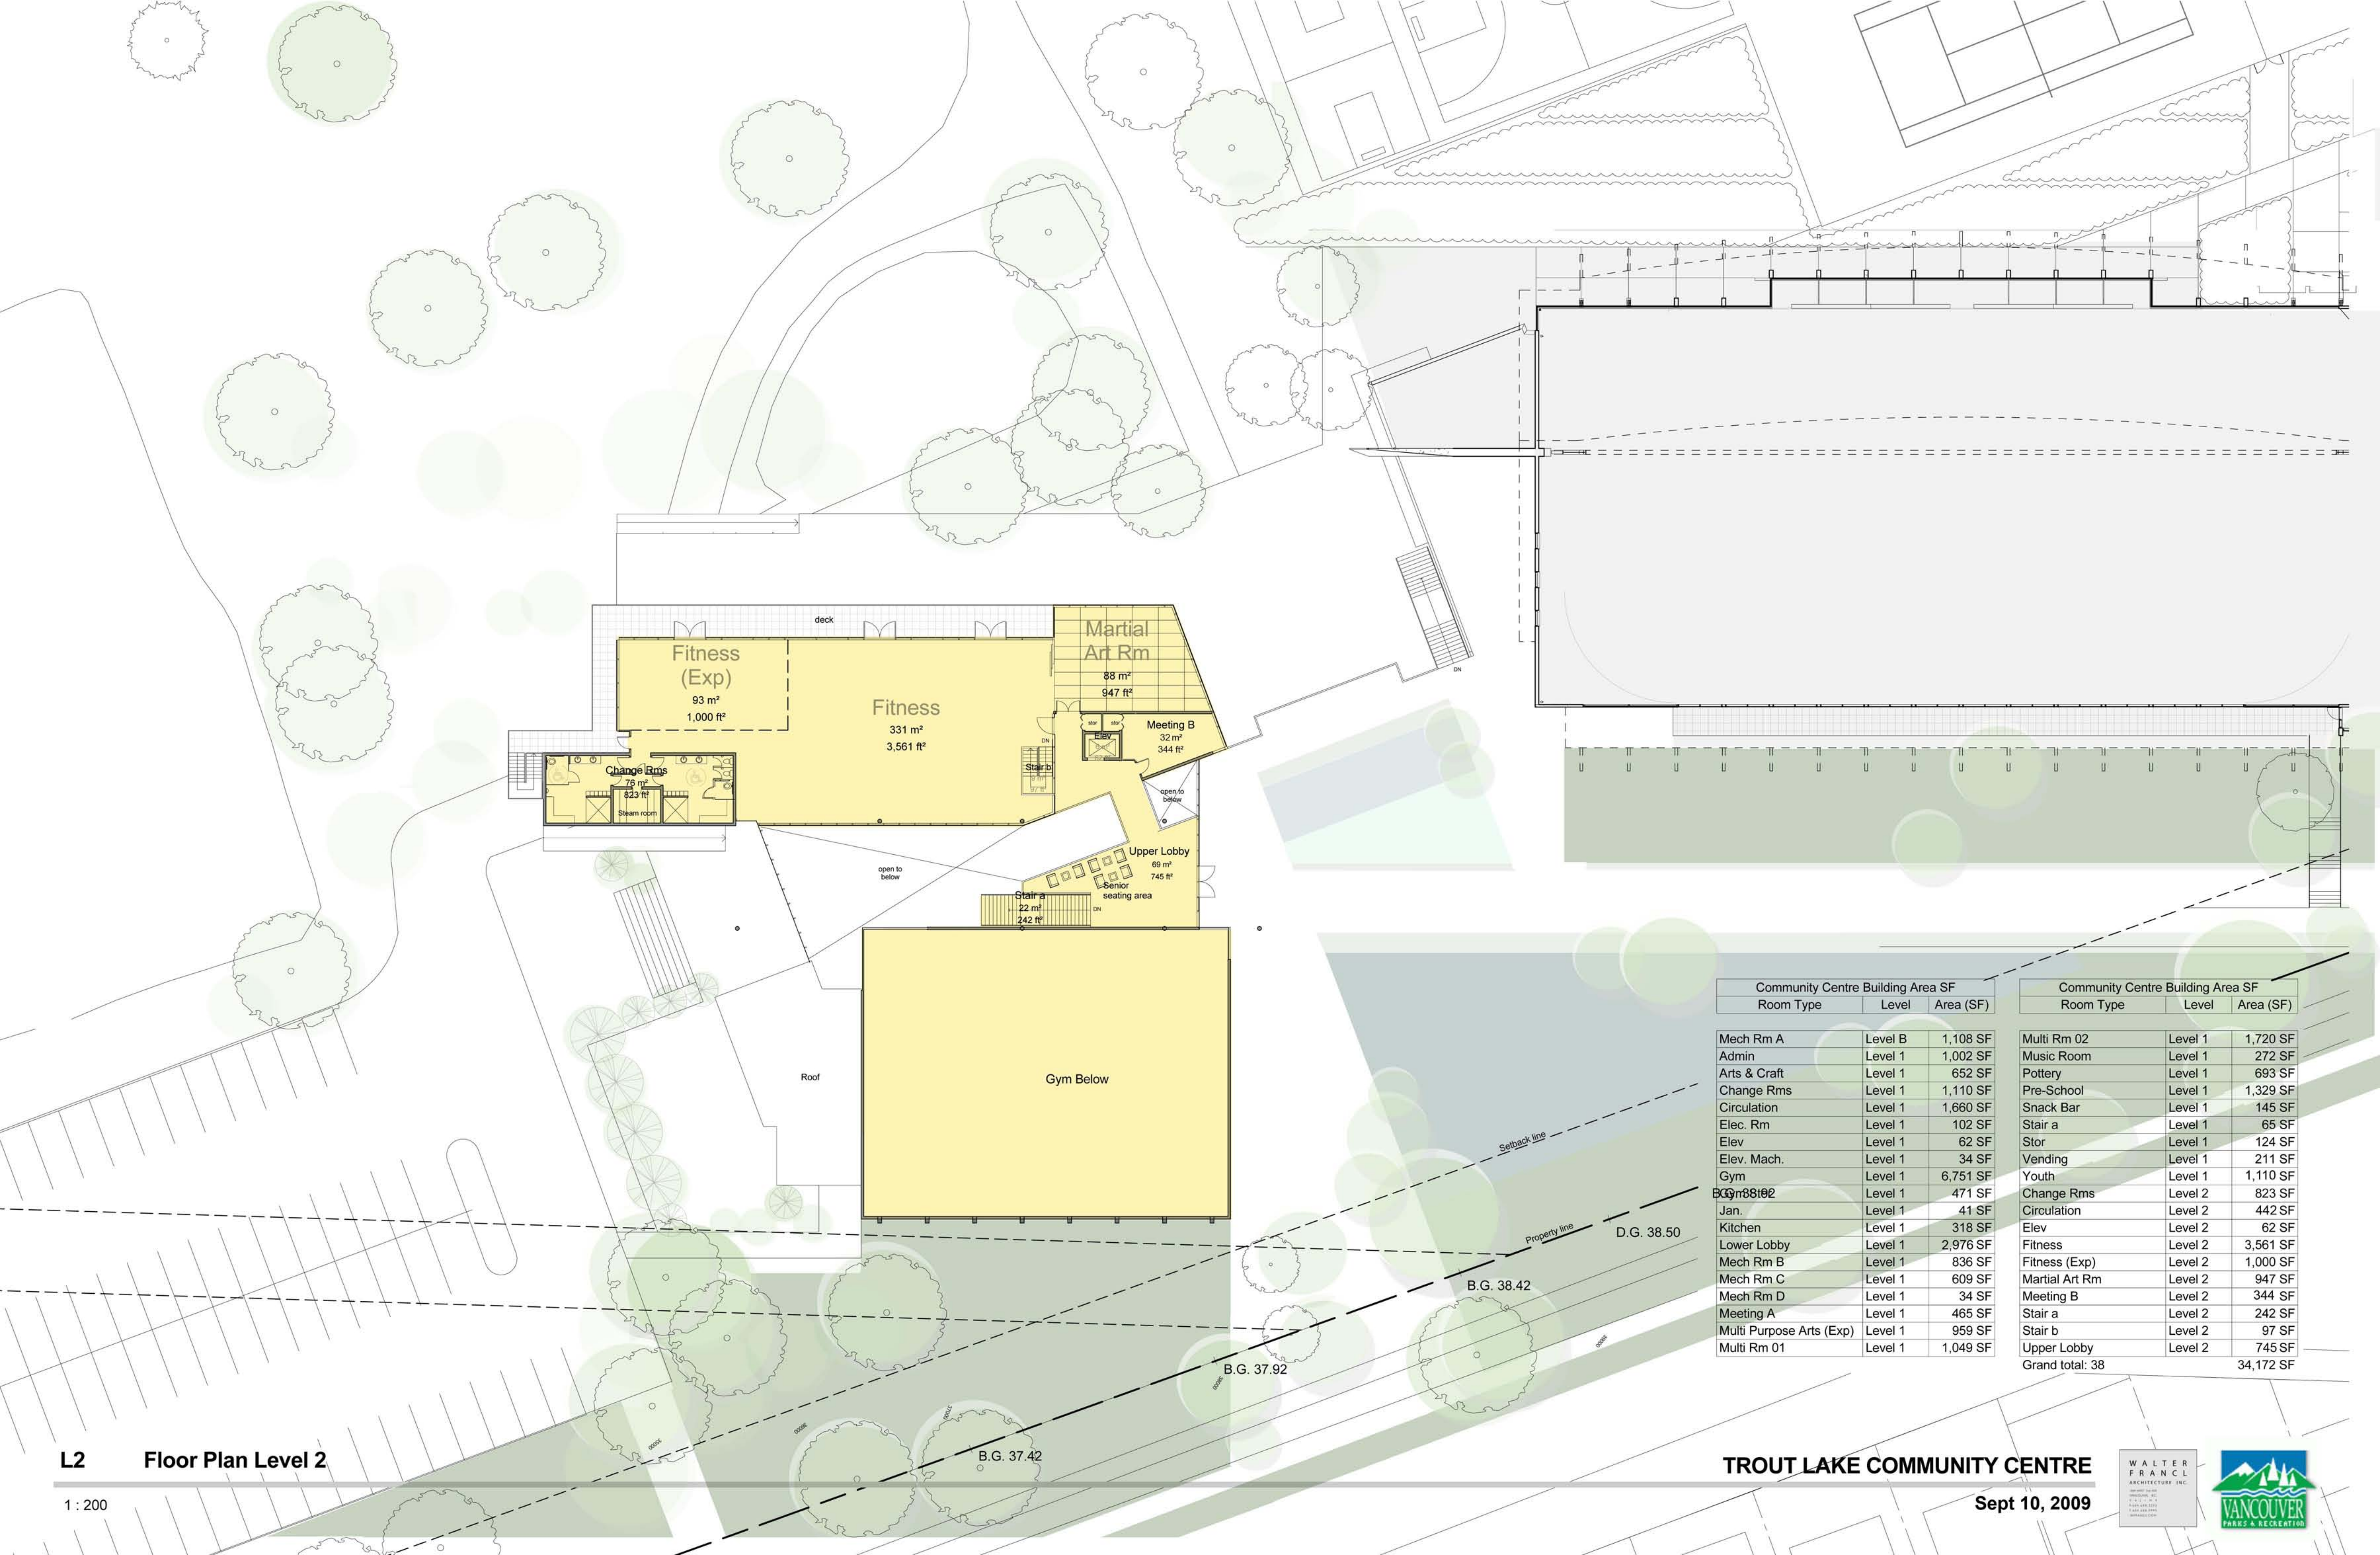

L2 Floor Plan Level 2

1 : 200


Community Centre Building Area SF		
Room Type	Level	Area (SF)
Mech Rm A	Level B	1,108 SF
Admin	Level 1	1,002 SF
Arts & Craft	Level 1	652 SF
Change Rms	Level 1	1,110 SF
Circulation	Level 1	1,660 SF
Elec. Rm	Level 1	102 SF
Elev.	Level 1	62 SF
Elev. Mach.	Level 1	34 SF
Gym	Level 1	6,751 SF
Jan.	Level 1	471 SF
Kitchen	Level 1	41 SF
Lower Lobby	Level 1	318 SF
Mech Rm B	Level 1	2,976 SF
Mech Rm C	Level 1	836 SF
Mech Rm D	Level 1	609 SF
Meeting A	Level 1	34 SF
Multi Purpose Arts (Exp)	Level 1	465 SF
Multi Rm 01	Level 1	959 SF
Multi Rm 02	Level 1	1,049 SF
Music Room	Level 1	471 SF
Pottery	Level 1	41 SF
Pre-School	Level 1	318 SF
Snack Bar	Level 1	2,976 SF
Stair a	Level 1	836 SF
Stor	Level 1	609 SF
Vending	Level 1	34 SF
Youth	Level 1	465 SF
Change Rms	Level 2	823 SF
Circulation	Level 2	442 SF
Elev	Level 2	62 SF
Fitness	Level 2	3,561 SF
Fitness (Exp)	Level 2	1,000 SF
Martial Art Rm	Level 2	947 SF
Meeting B	Level 2	344 SF
Stair a	Level 2	242 SF
Stair b	Level 2	97 SF
Upper Lobby	Level 2	745 SF
Grand total: 38		34,172 SF

Community Centre Building Area SF		
Room Type	Level	Area (SF)
Multi Rm 02	Level 1	1,720 SF
Music Room	Level 1	272 SF
Pottery	Level 1	693 SF
Pre-School	Level 1	1,329 SF
Snack Bar	Level 1	145 SF
Stair a	Level 1	65 SF
Stor	Level 1	124 SF
Vending	Level 1	211 SF
Youth	Level 1	1,110 SF
Change Rms	Level 2	823 SF
Circulation	Level 2	442 SF
Elev	Level 2	62 SF
Fitness	Level 2	3,561 SF
Fitness (Exp)	Level 2	1,000 SF
Martial Art Rm	Level 2	947 SF
Meeting B	Level 2	344 SF
Stair a	Level 2	242 SF
Stair b	Level 2	97 SF
Upper Lobby	Level 2	745 SF
Grand total: 38		34,172 SF

TROUT LAKE COMMUNITY CENTRE

Sept 10, 2009



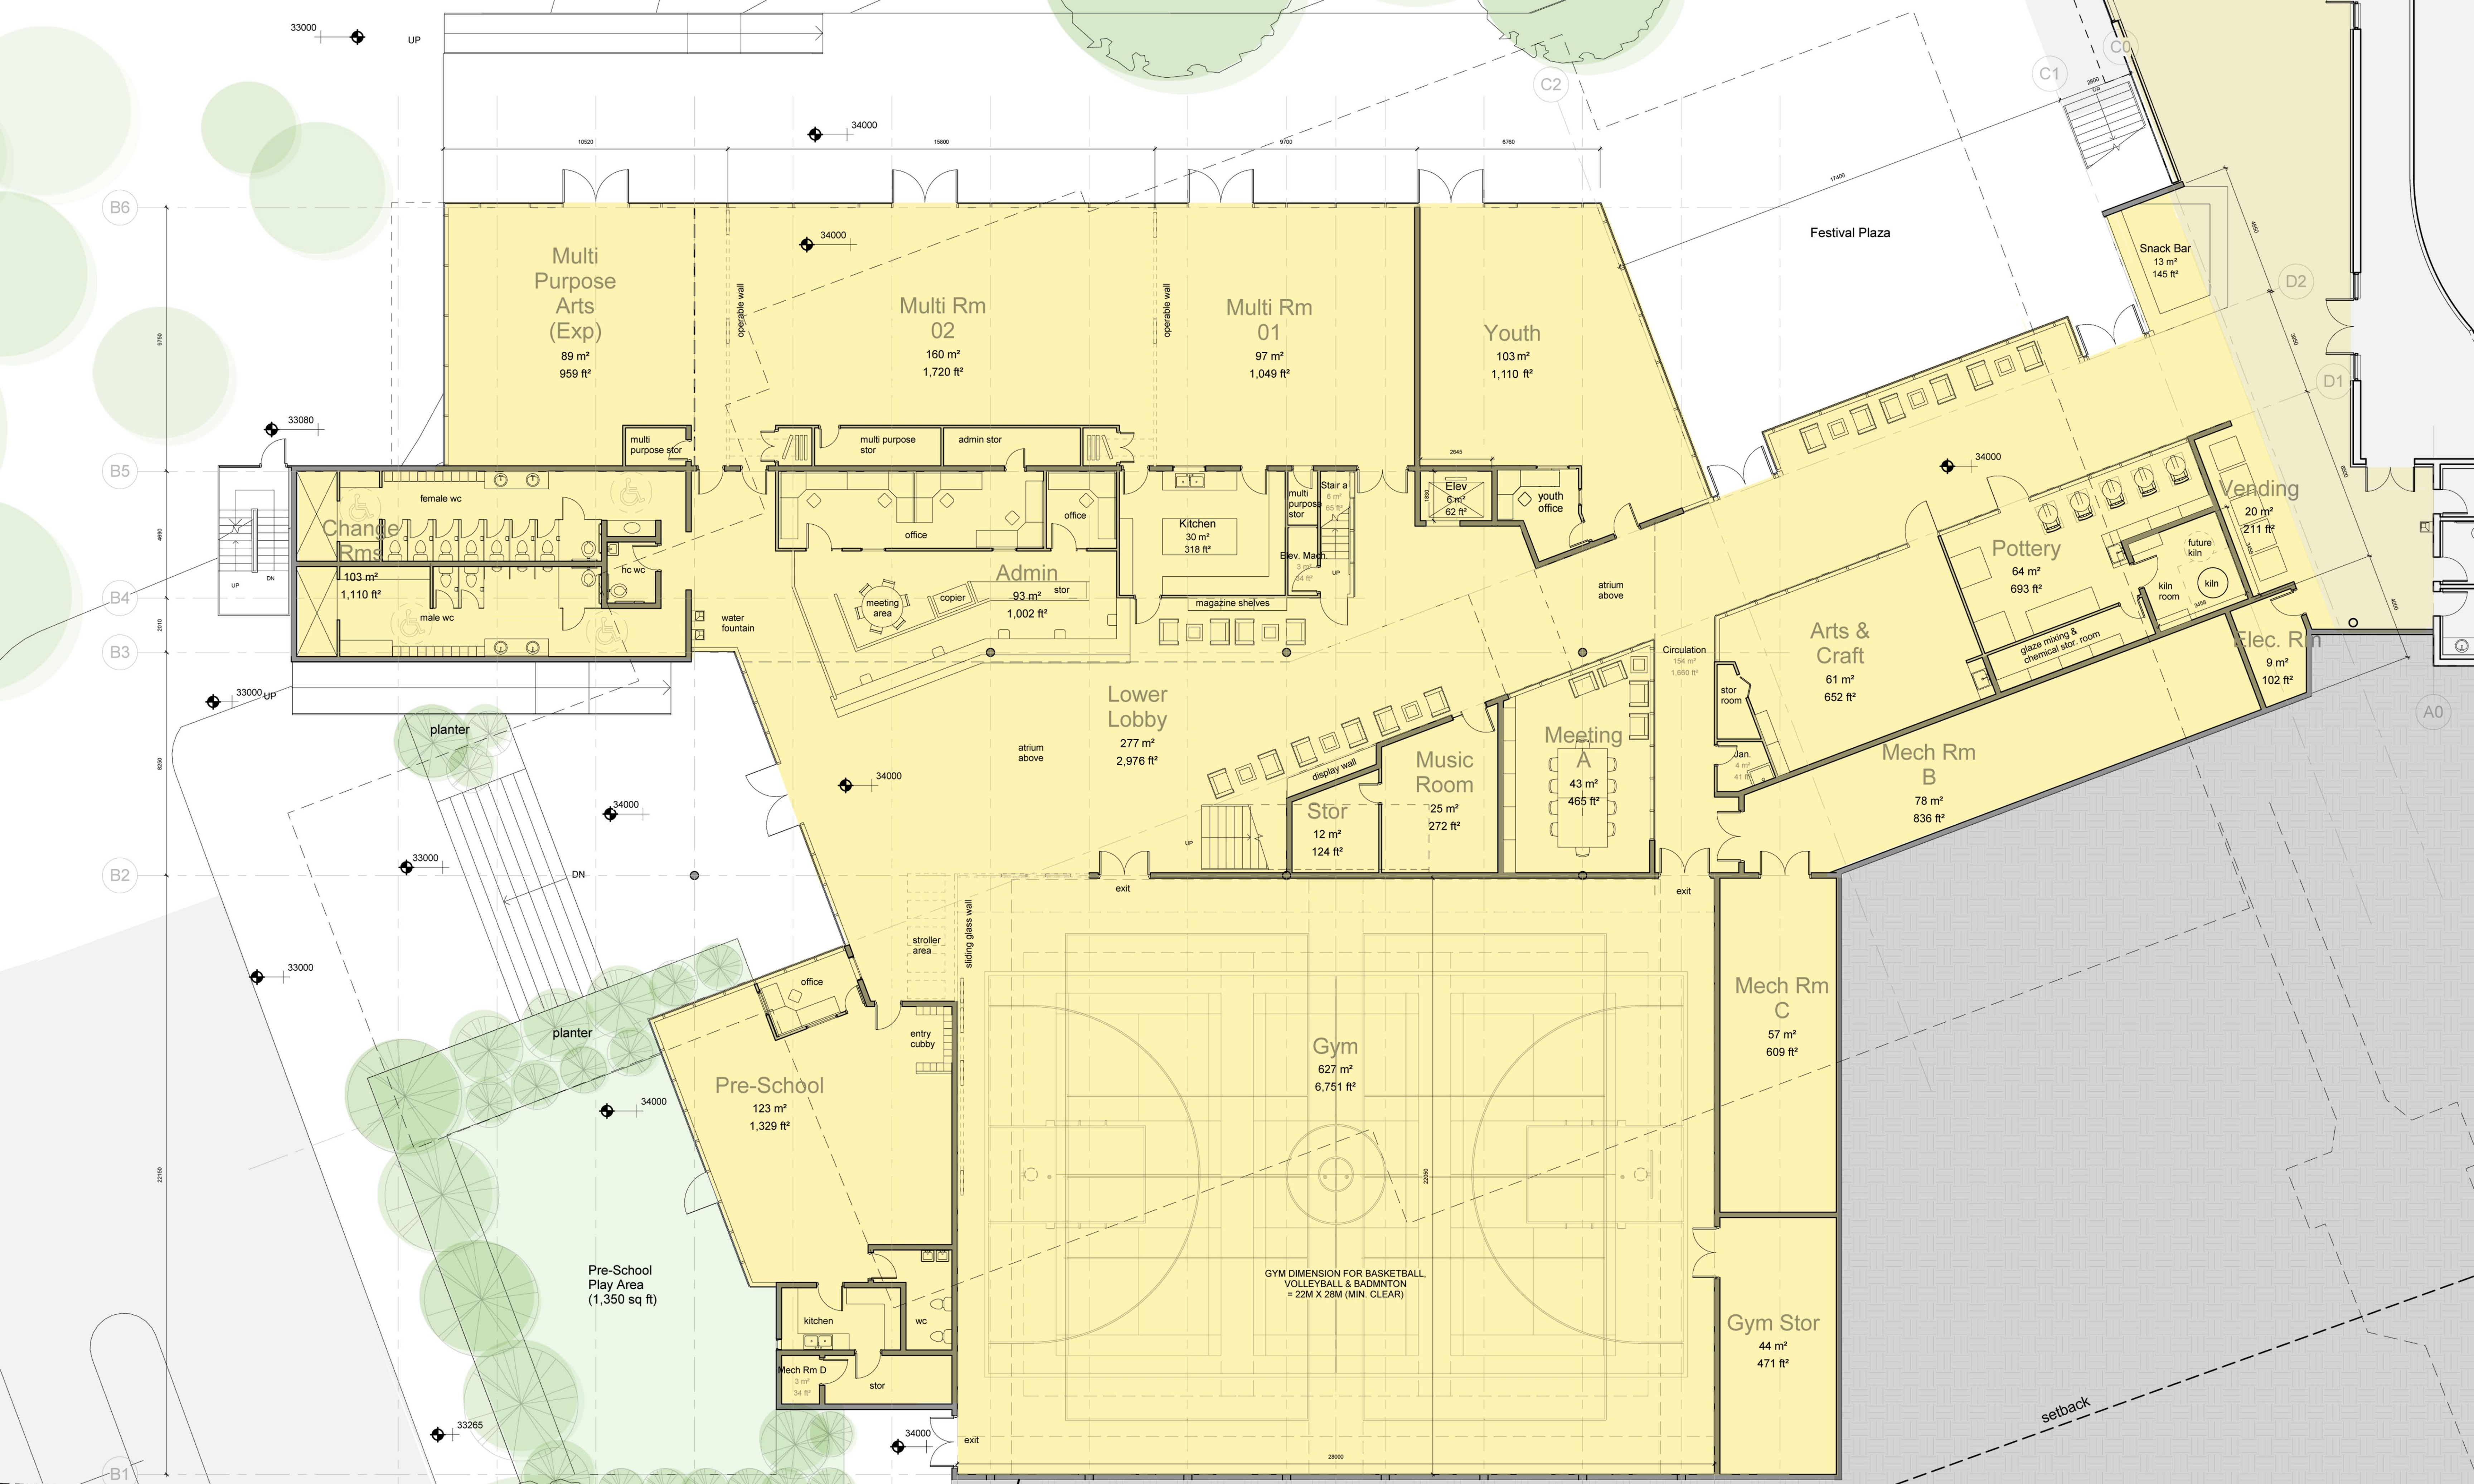

A201 Floor Plan - Level 1

1 : 100

TROUT LAKE COMMUNITY CENTRE

Sept 10, 2009

WALTER FRANCL ARCHITECTURE INC.
 400-681-1111
 1000-1000
 VANCOUVER, BC
 V6Z 2R6
 CANADA



B.G. 38.42

B6

B5


B3

B2

B1

C2

D2

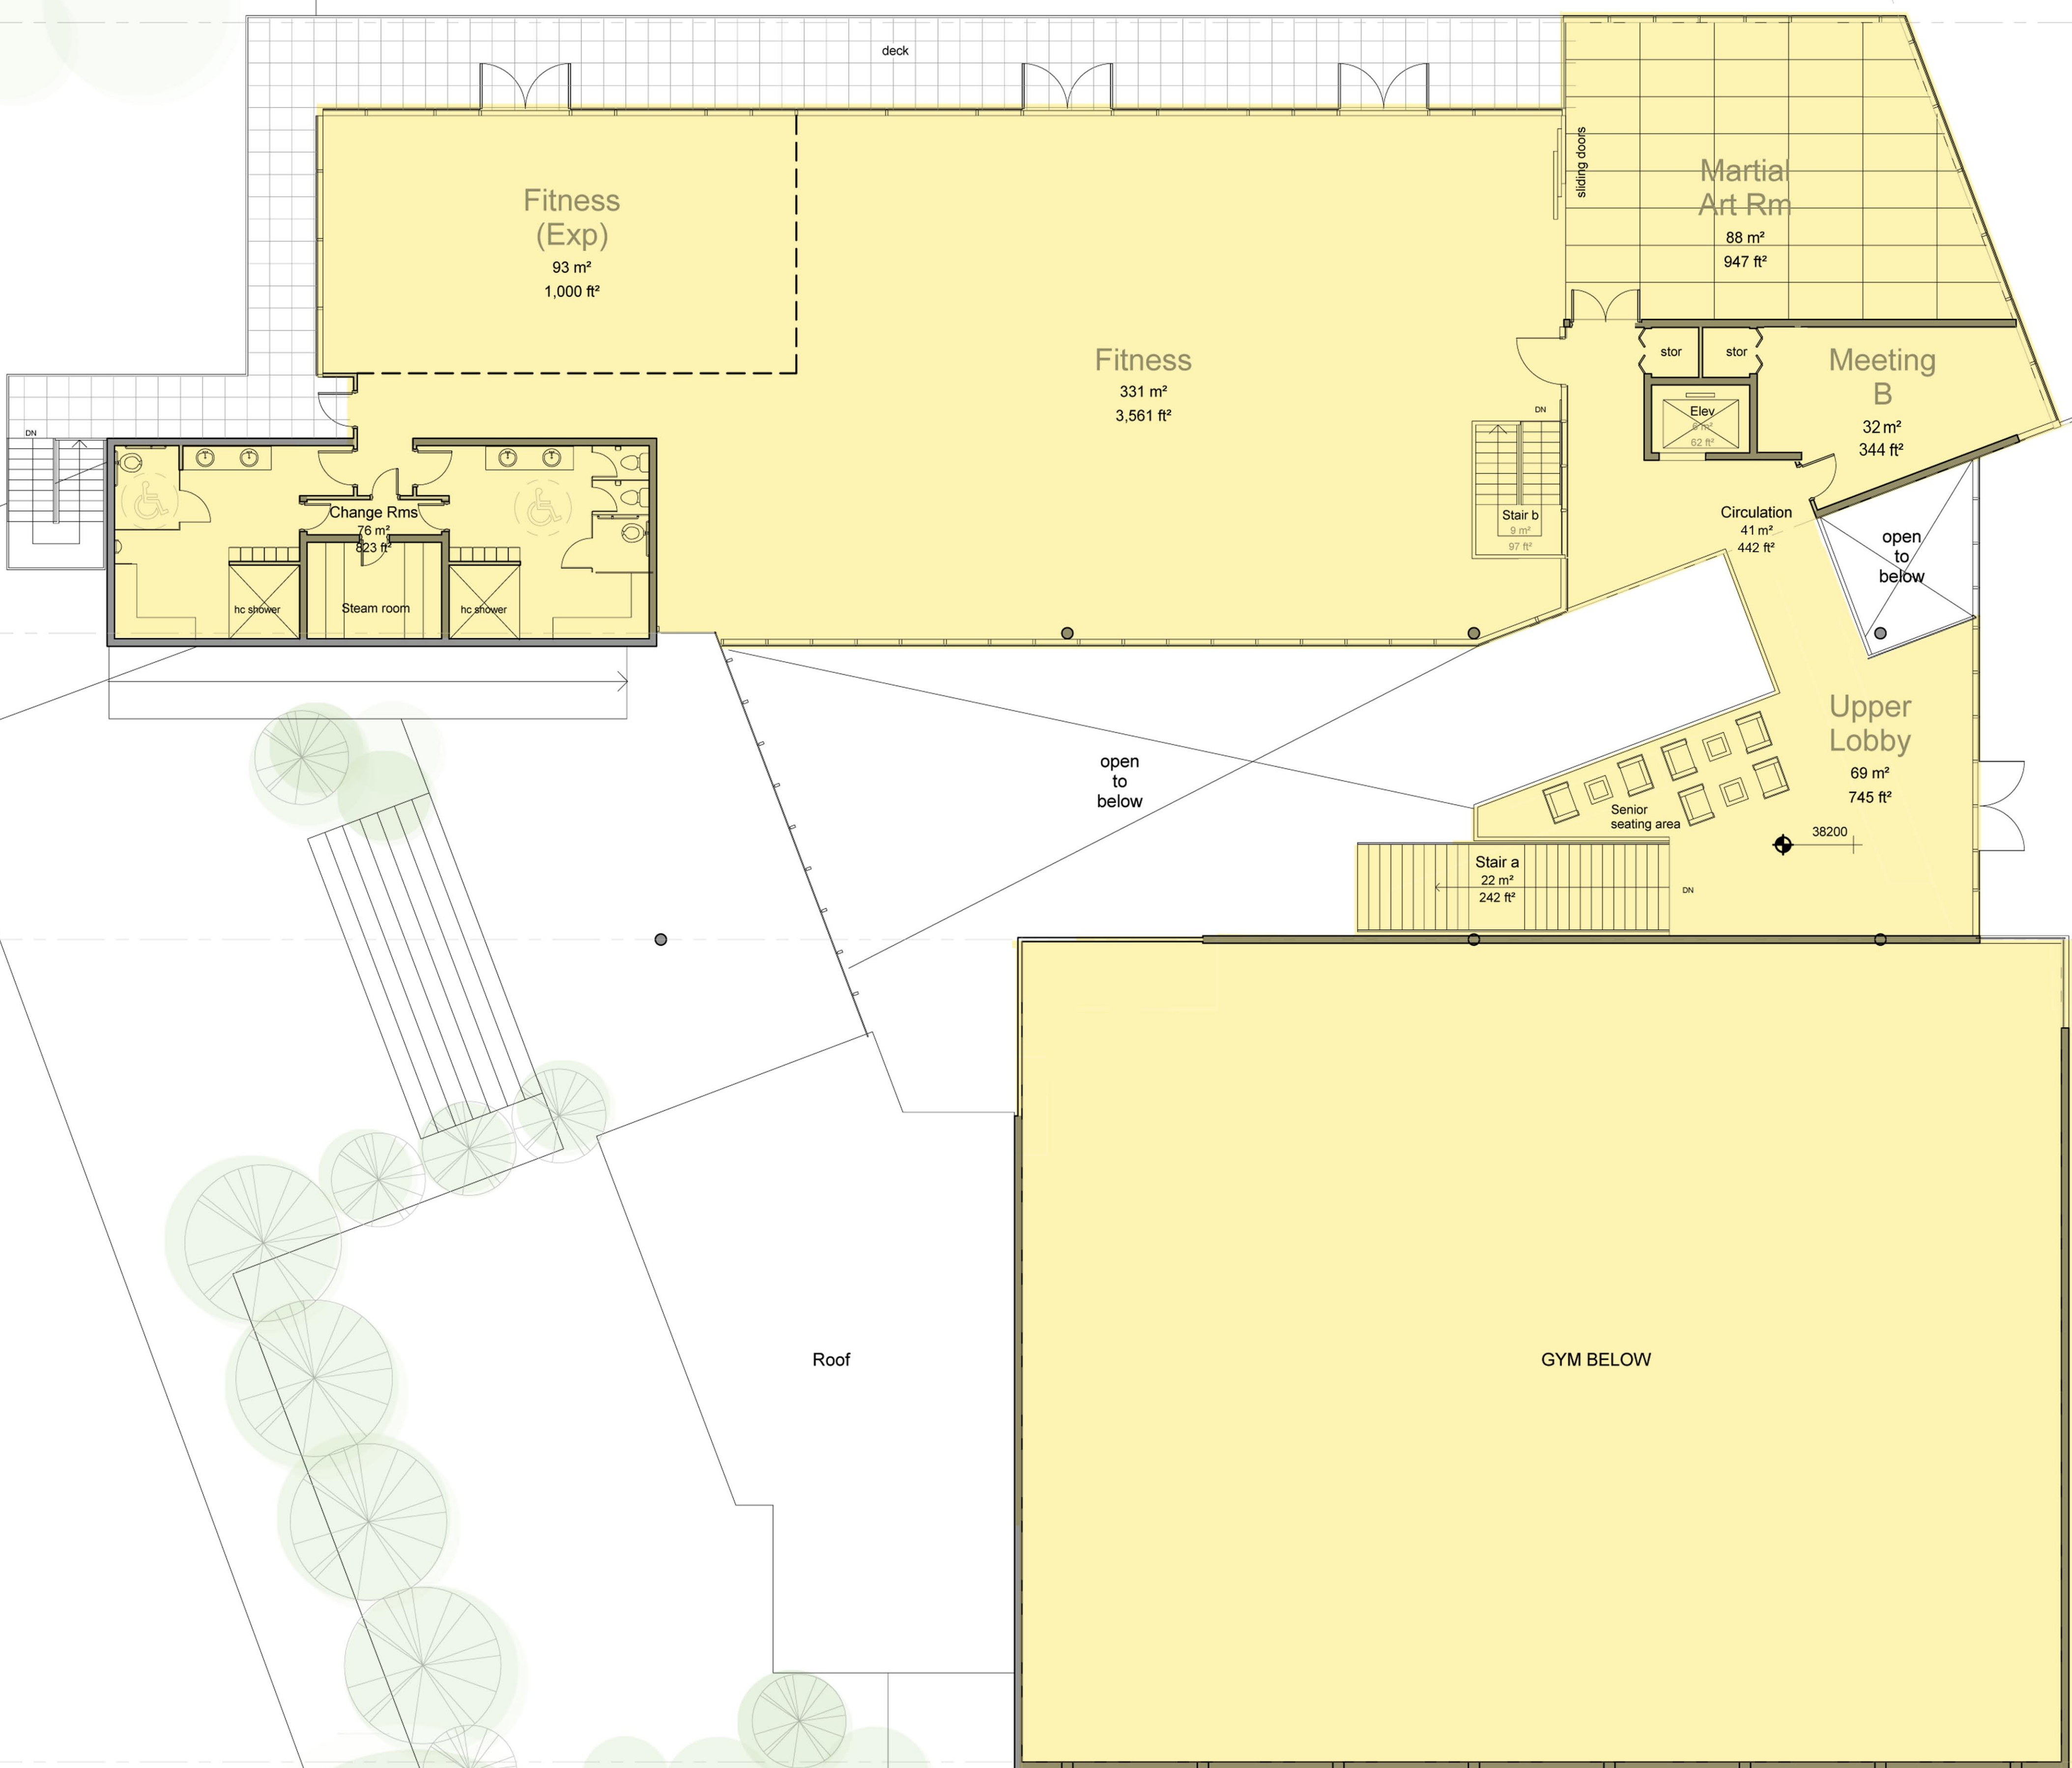

Community Centre Building Area SF		
Room Type	Level	Area (SF)
Mech Rm A	Level B	1,108 SF
Admin	Level 1	1,002 SF
Arts & Craft	Level 1	652 SF
Change Rms	Level 1	1,110 SF
Circulation	Level 1	1,660 SF
Elec. Rm	Level 1	102 SF
Elev	Level 1	62 SF
Elev. Mach.	Level 1	34 SF
Gym	Level 1	6,751 SF
Gym Stor	Level 1	471 SF
Jan.	Level 1	41 SF
Kitchen	Level 1	318 SF
Lower Lobby	Level 1	3,000 SF
Mech Rm B	Level 1	836 SF
Mech Rm C	Level 1	609 SF
Mech Rm D	Level 1	34 SF
Meeting A	Level 1	465 SF
Multi Purpose Arts (Exp)	Level 1	959 SF
Multi Rm 01	Level 1	1,049 SF

Community Centre Building Area SF		
Room Type	Level	Area (SF)
Multi Rm 02	Level 1	1,720 SF
Music Room	Level 1	272 SF
Pottery	Level 1	693 SF
Pre-School	Level 1	1,329 SF
Snack Bar	Level 1	145 SF
Stair a	Level 1	65 SF
Stor	Level 1	124 SF
Vending	Level 1	211 SF
Youth	Level 1	1,086 SF
Change Rms	Level 2	823 SF
Circulation	Level 2	442 SF
Elev	Level 2	62 SF
Fitness	Level 2	3,561 SF
Fitness (Exp)	Level 2	1,000 SF
Martial Art Rm	Level 2	947 SF
Meeting B	Level 2	344 SF
Stair a	Level 2	242 SF
Stair b	Level 2	97 SF
Upper Lobby	Level 2	745 SF
Grand total:	38	34,172 SF

A202 Floor Plan - Level 2

1 : 100


TROUT LAKE COMMUNITY CENTRE

Sept 10, 2009

WALTER FRANCL ARCHITECTURE INC.



R.O.W.

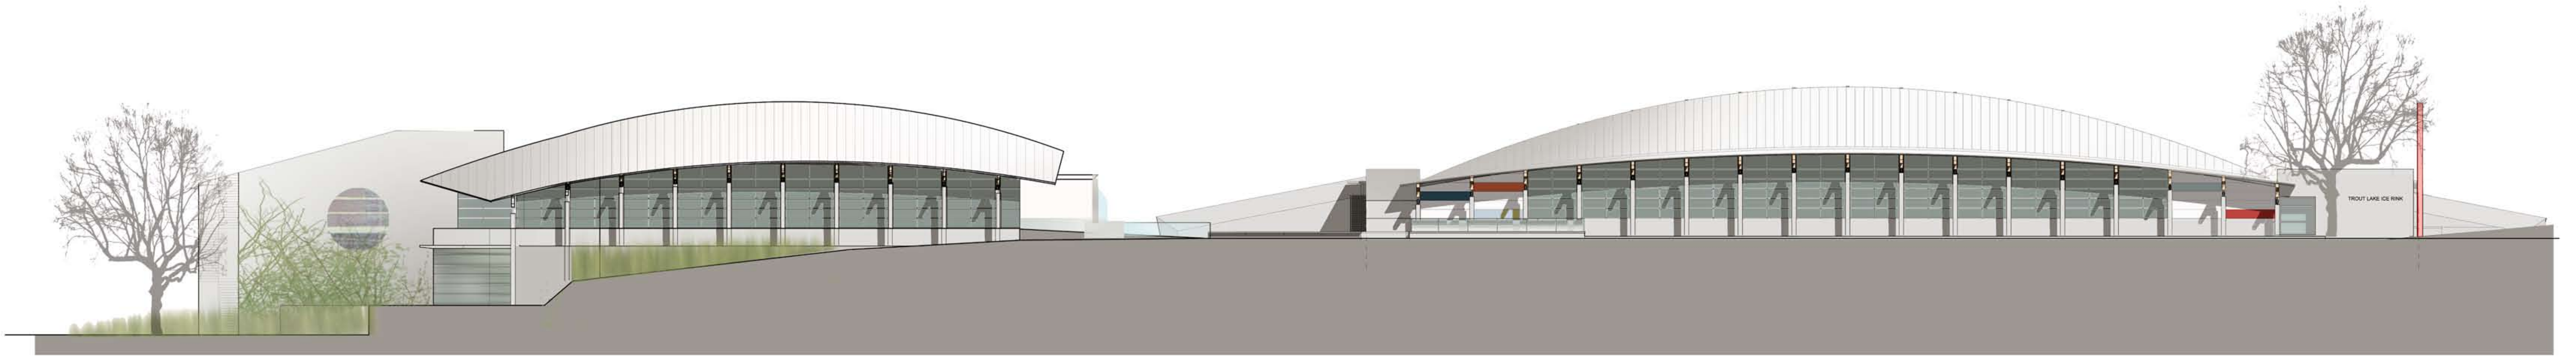

West Elevation
View from Victoria Drive



East Elevation
View from Trout Lake



East Elevation
View from Trout Lake



North Elevation
Section thru Festival Plaza




South Elevation
View from Parking Lot



Cross Section
Section thru Atrium/Gym



West Elevation
View from Victoria Drive

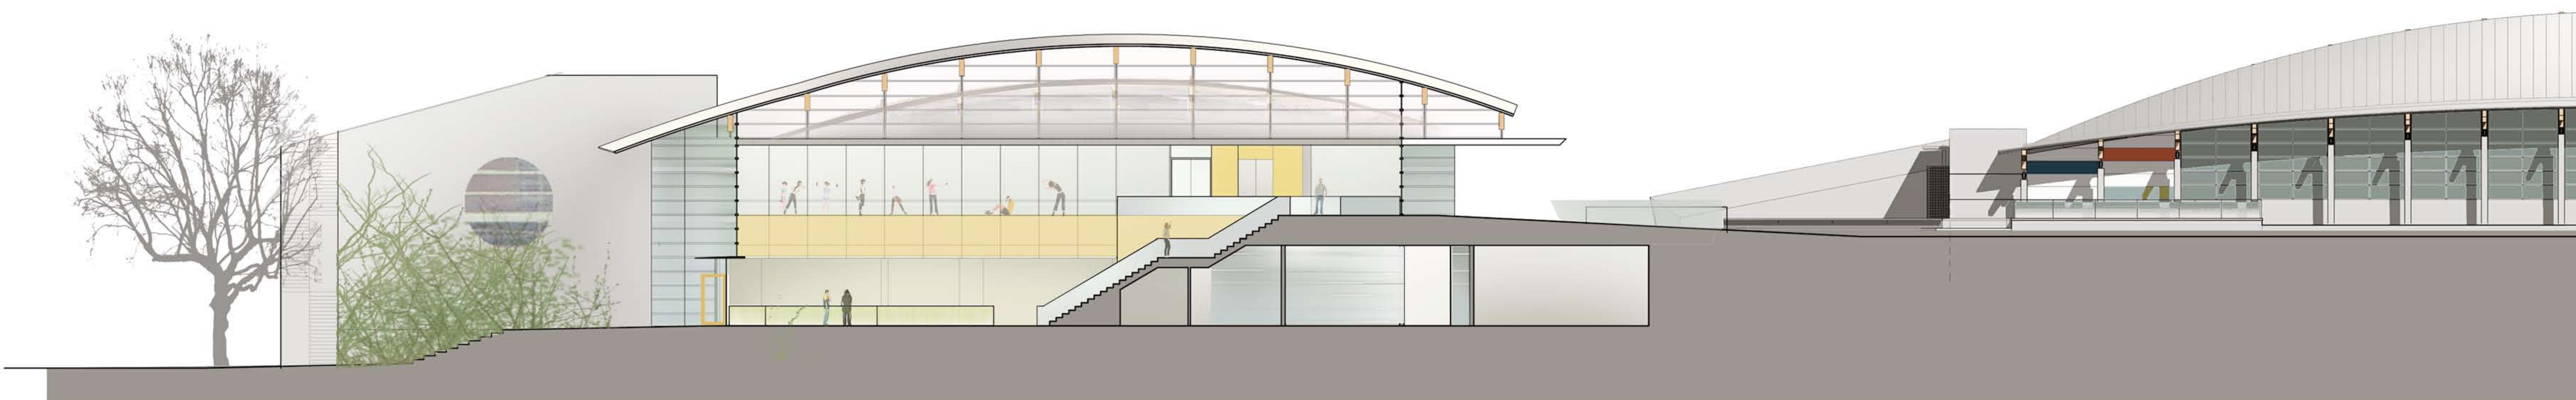

Longitudinal Section
Section thru Atrium



Perspective View from Victoria Drive

Trout Lake Community Centre

Walter Francl Architecture Inc

Sept 10, 2009



Perspective View of South Facade



Perspective View from Trout Lake

Trout Lake Community Centre

Walter Francl Architecture Inc

Sept 10, 2009