


PLAN




SECTIONS

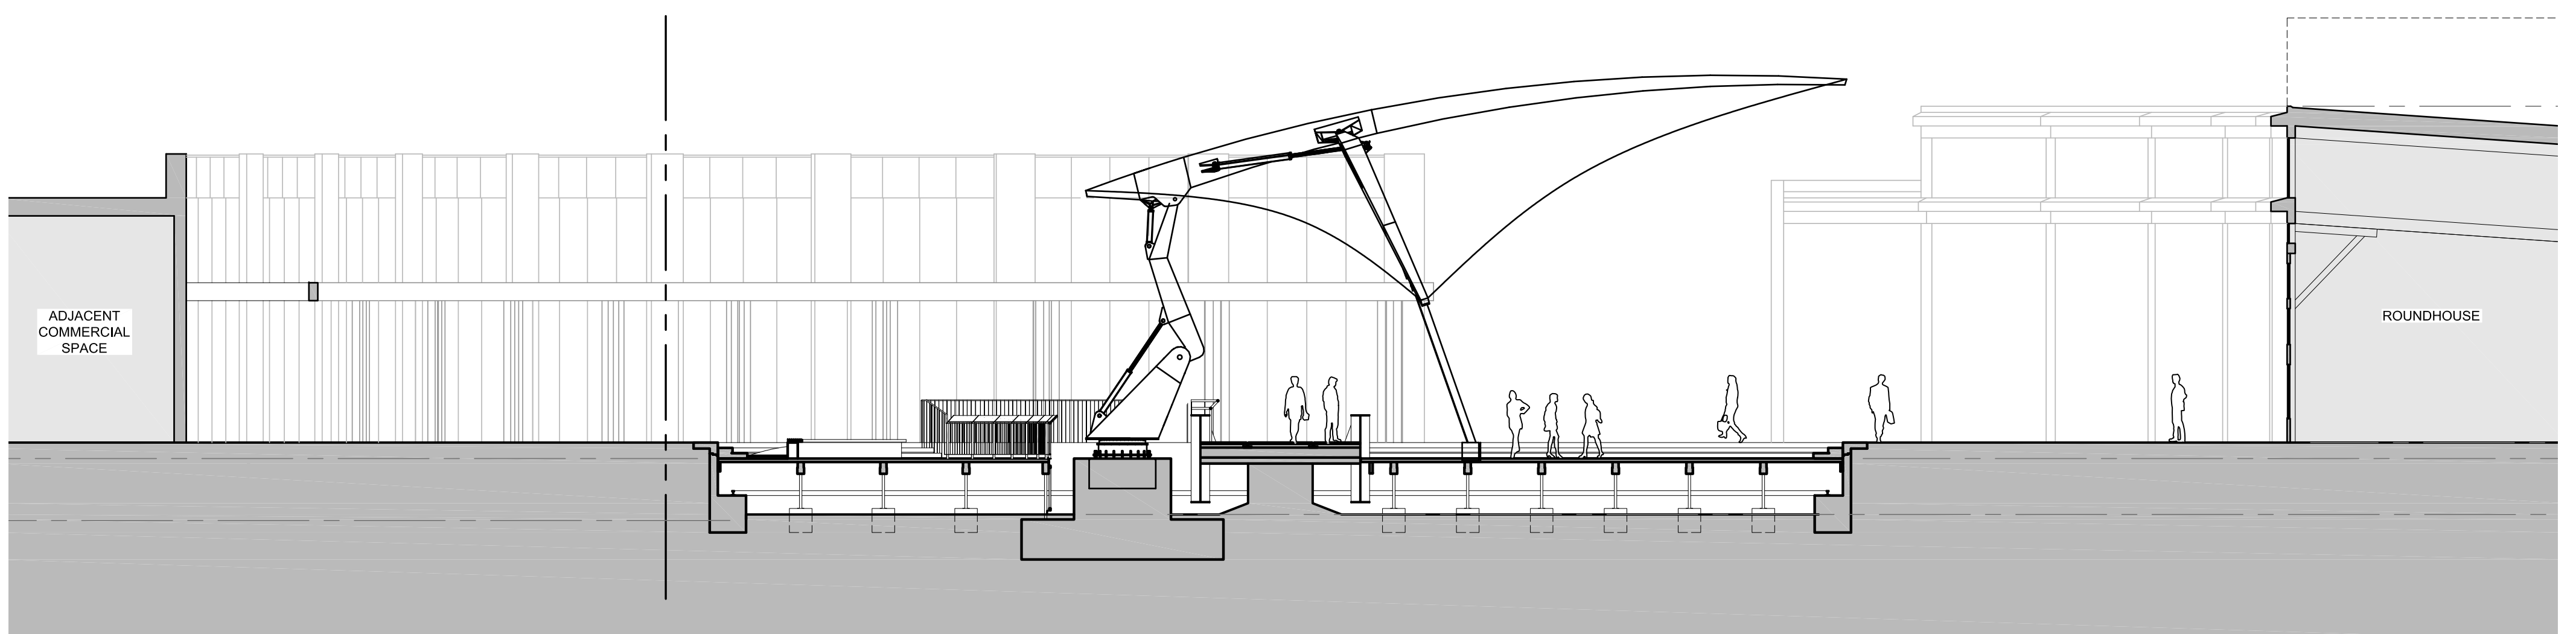

ROUNDHOUSE TURNTABLE PLAZA

nick milkovich architects inc . phillips farevaag smallenberg

2011.01.24

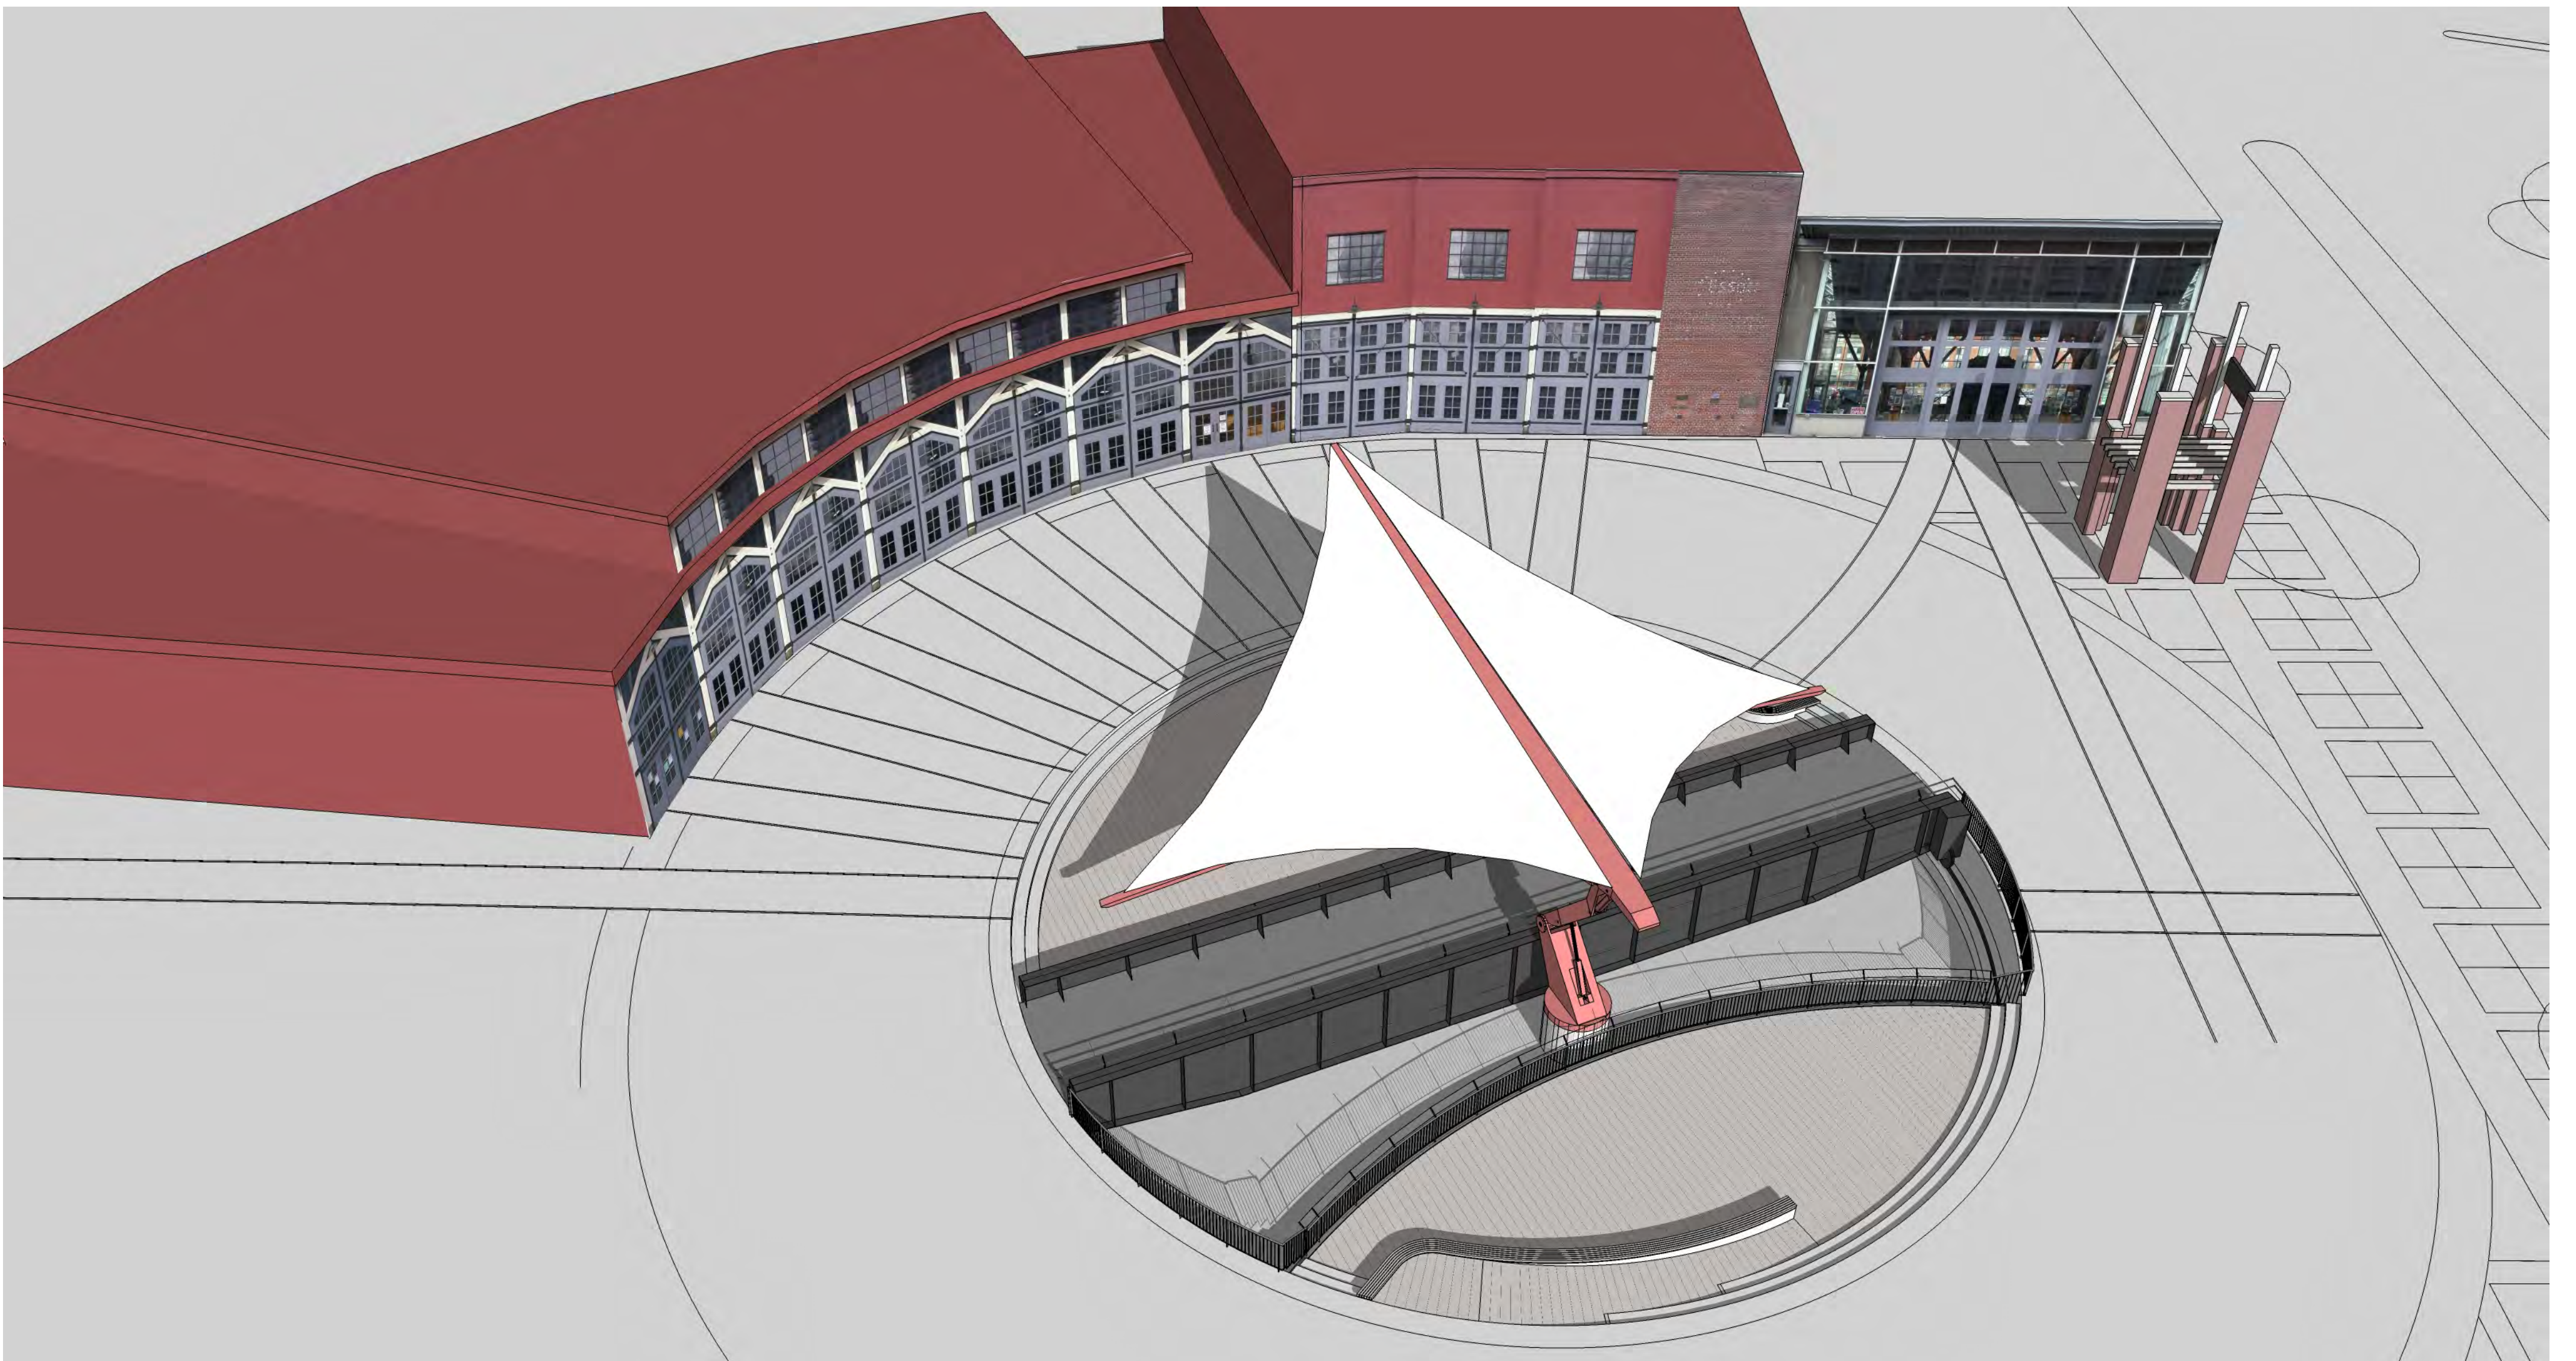

ROUNDHOUSE TURNTABLE PLAZA

nick milkovich architects inc . phillips farevaag smallenberg

2011.01.24