


Appendix 2

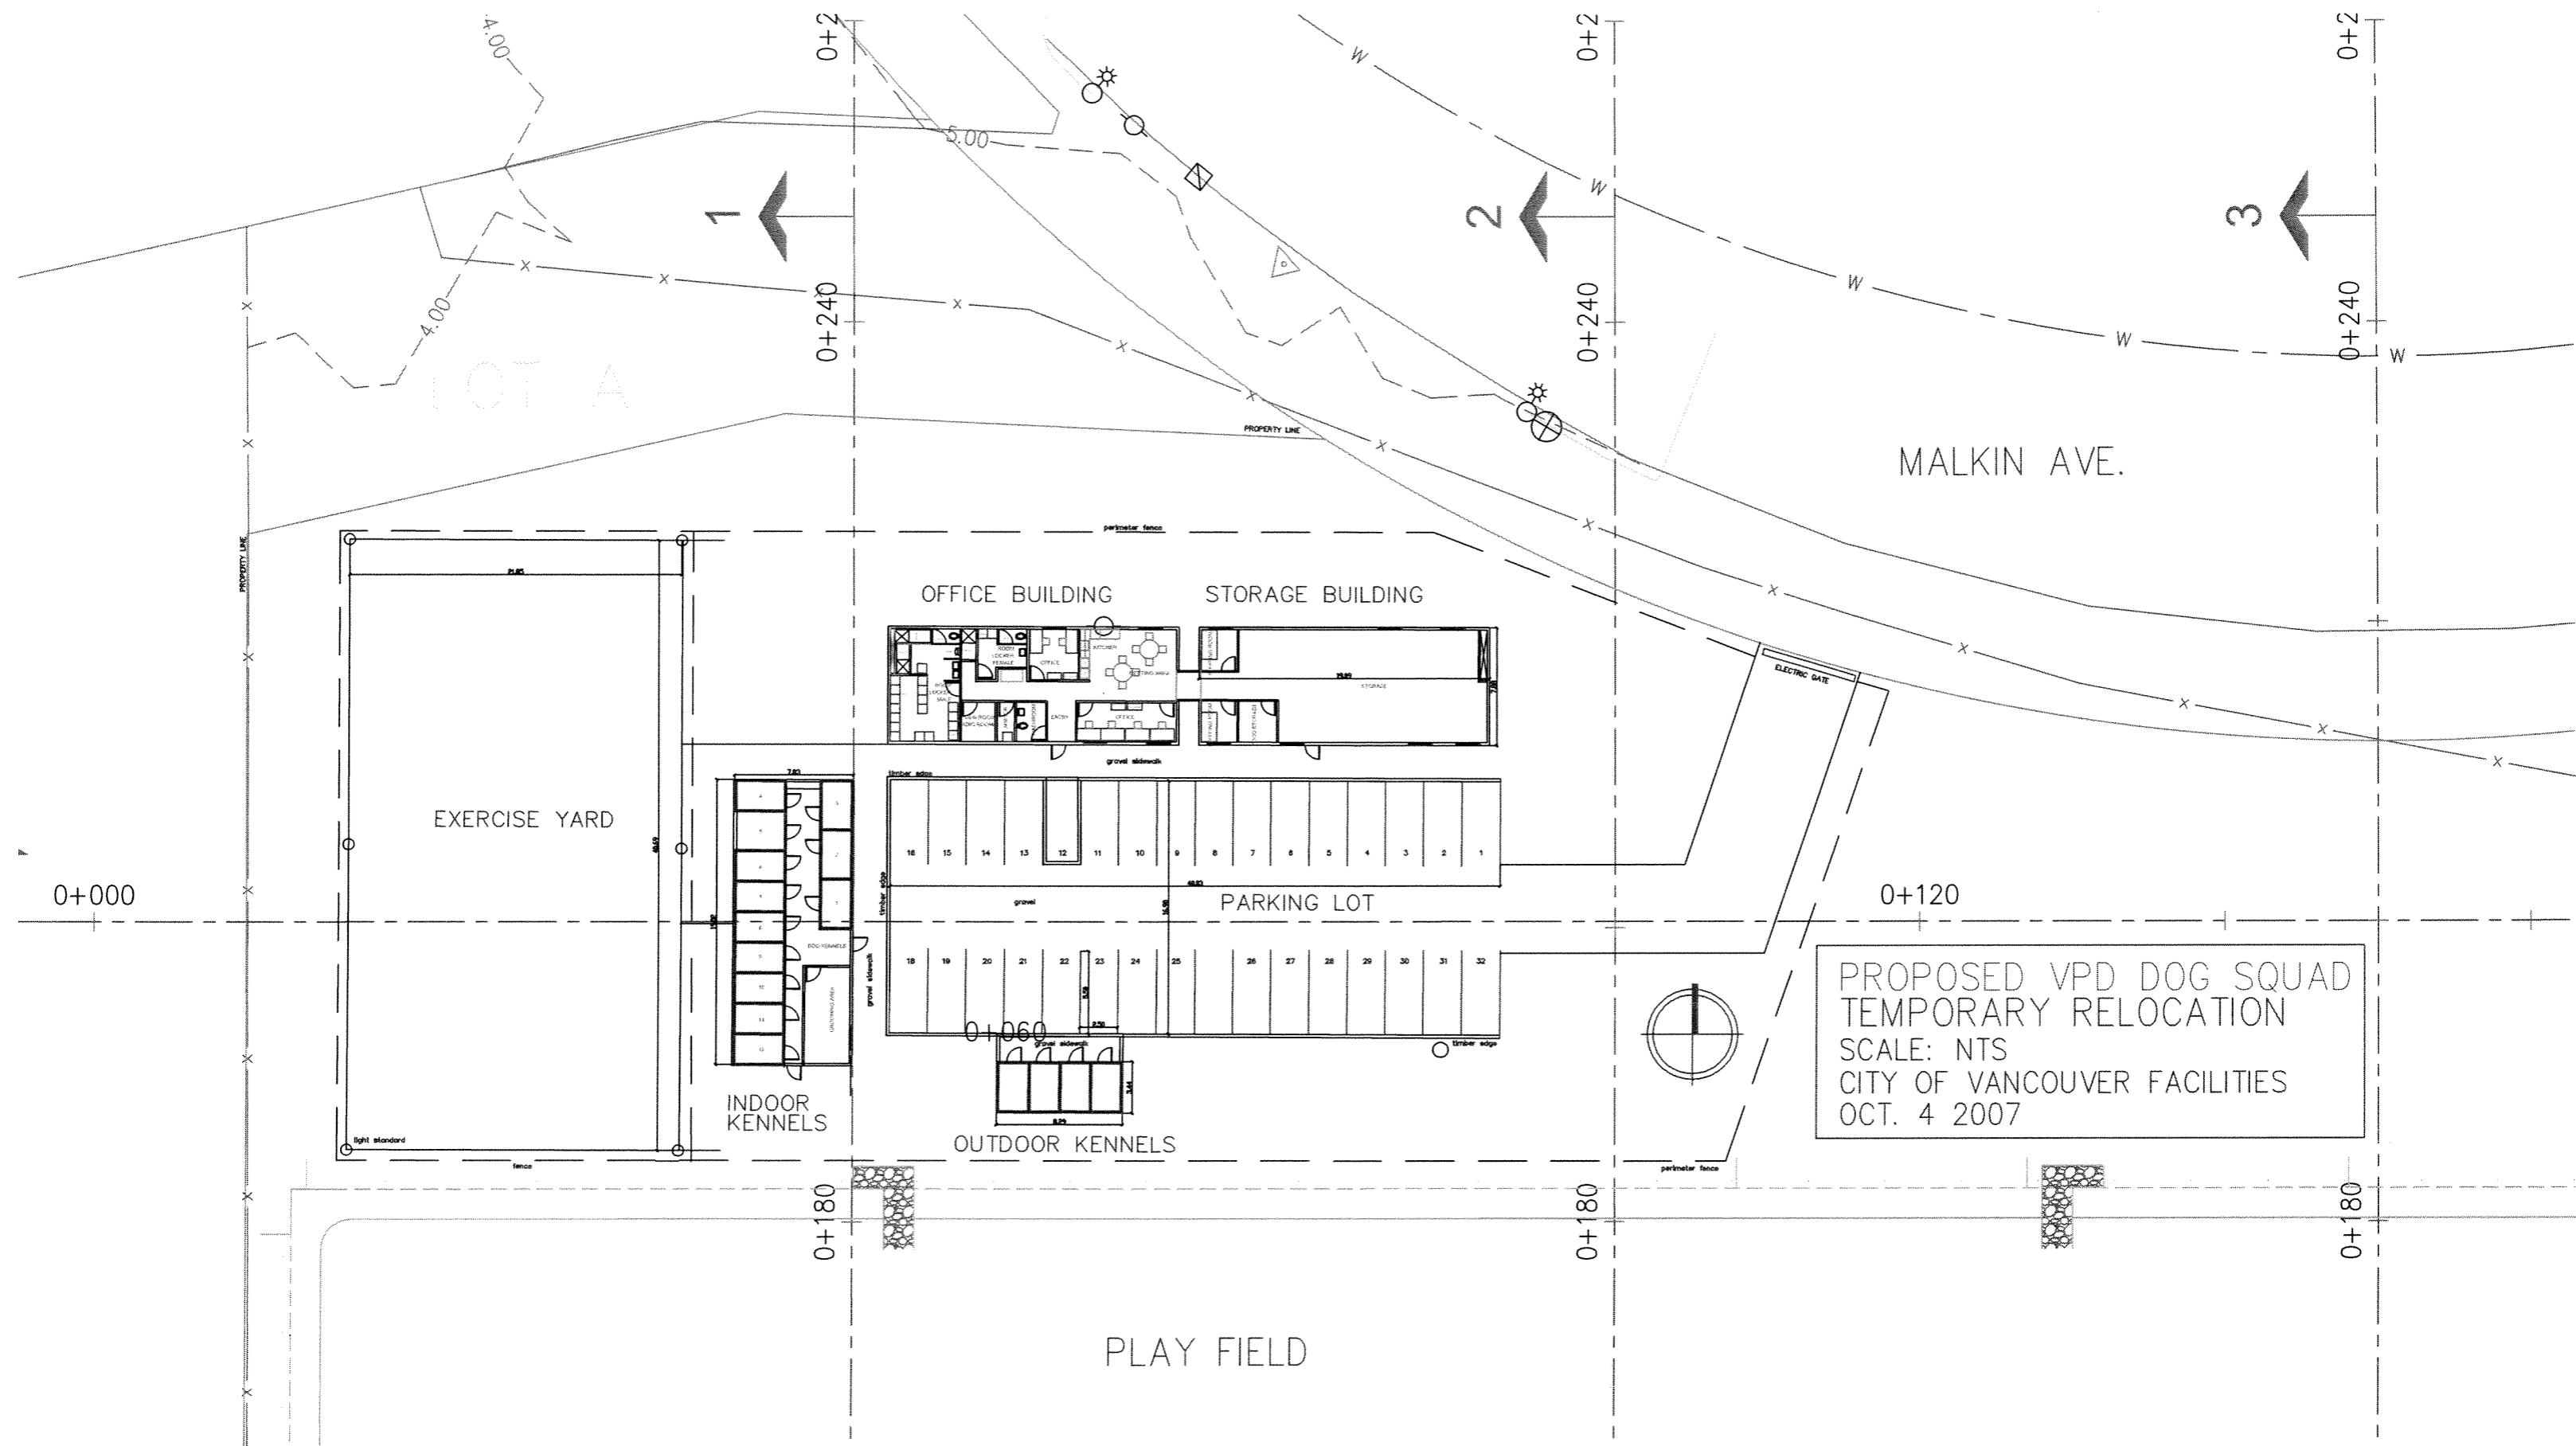

PROPOSED VPD DOG SQUAD
TEMPORARY RELOCATION
SCALE: NTS
CITY OF VANCOUVER FACILITIES
OCT. 4 2007